




EXISTING SITE PLAN
SCALE 1:200

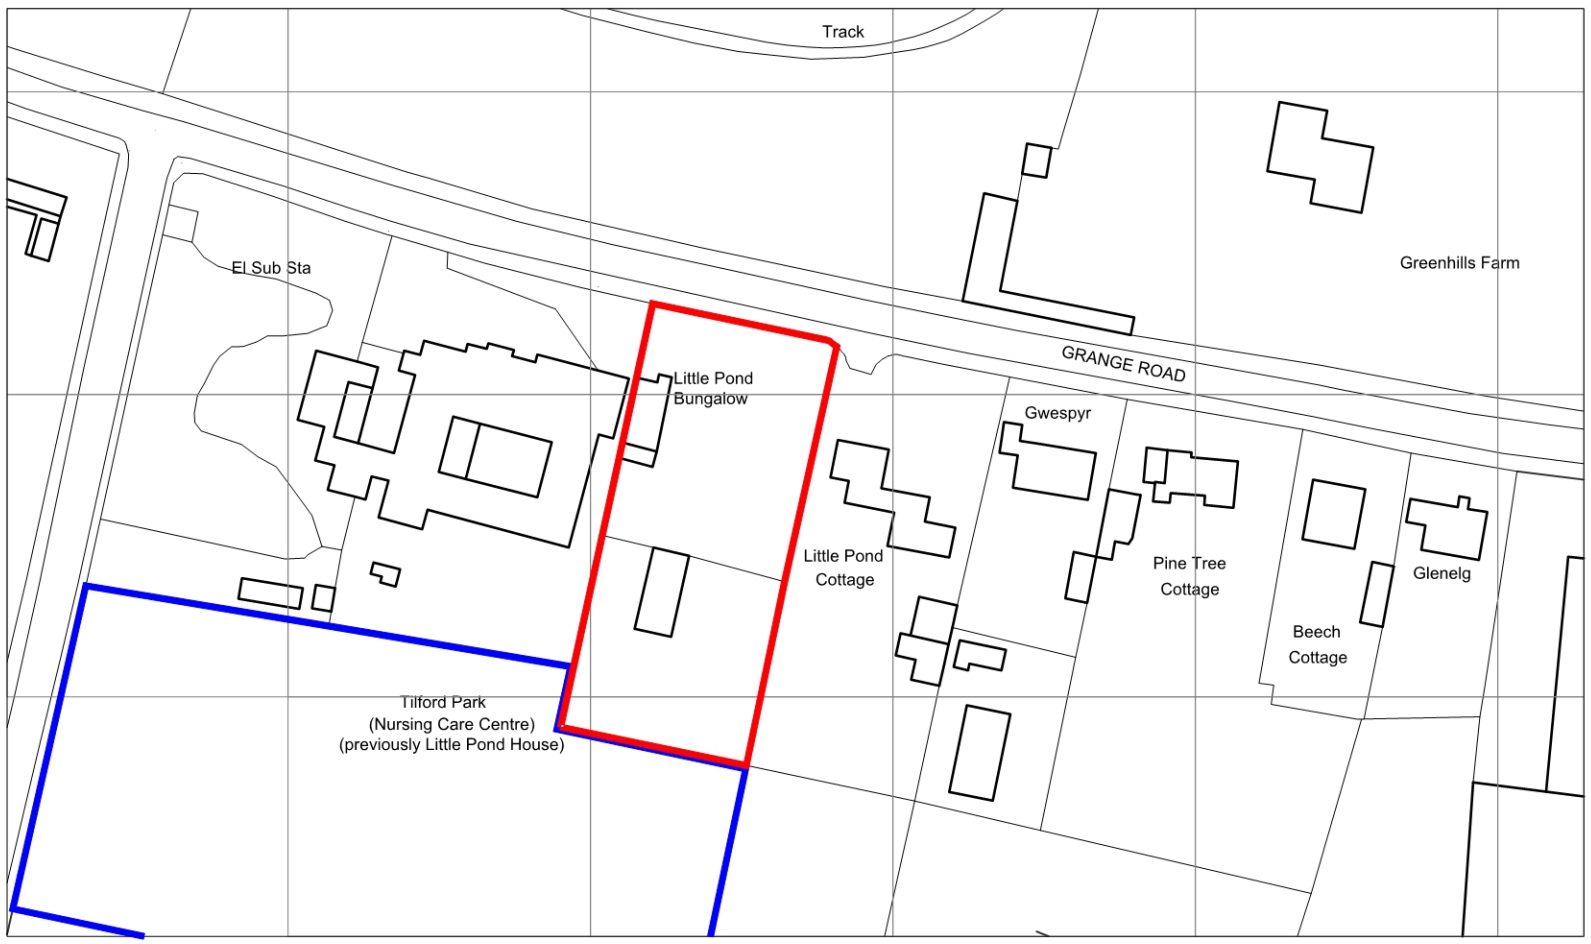

SITE LOCATION PLAN
SCALE 1:1250

MICHAEL CONOLEY
ASSOCIATES
CHARTERED ARCHITECTS

PROJECT:
Proposed Development at Land Adjacent to Little
Pond Cottage, Grange Road, Tilford, Farnham,
Surrey GU10 2DG

SCALE:
1:200
1:1250

DATE:
04.20
PAPER SIZE:
A1

DRAWING TITLE:
Existing Site Plan

DRAWING NUMBER:
1477/S-01