


WD / 17 / 0839

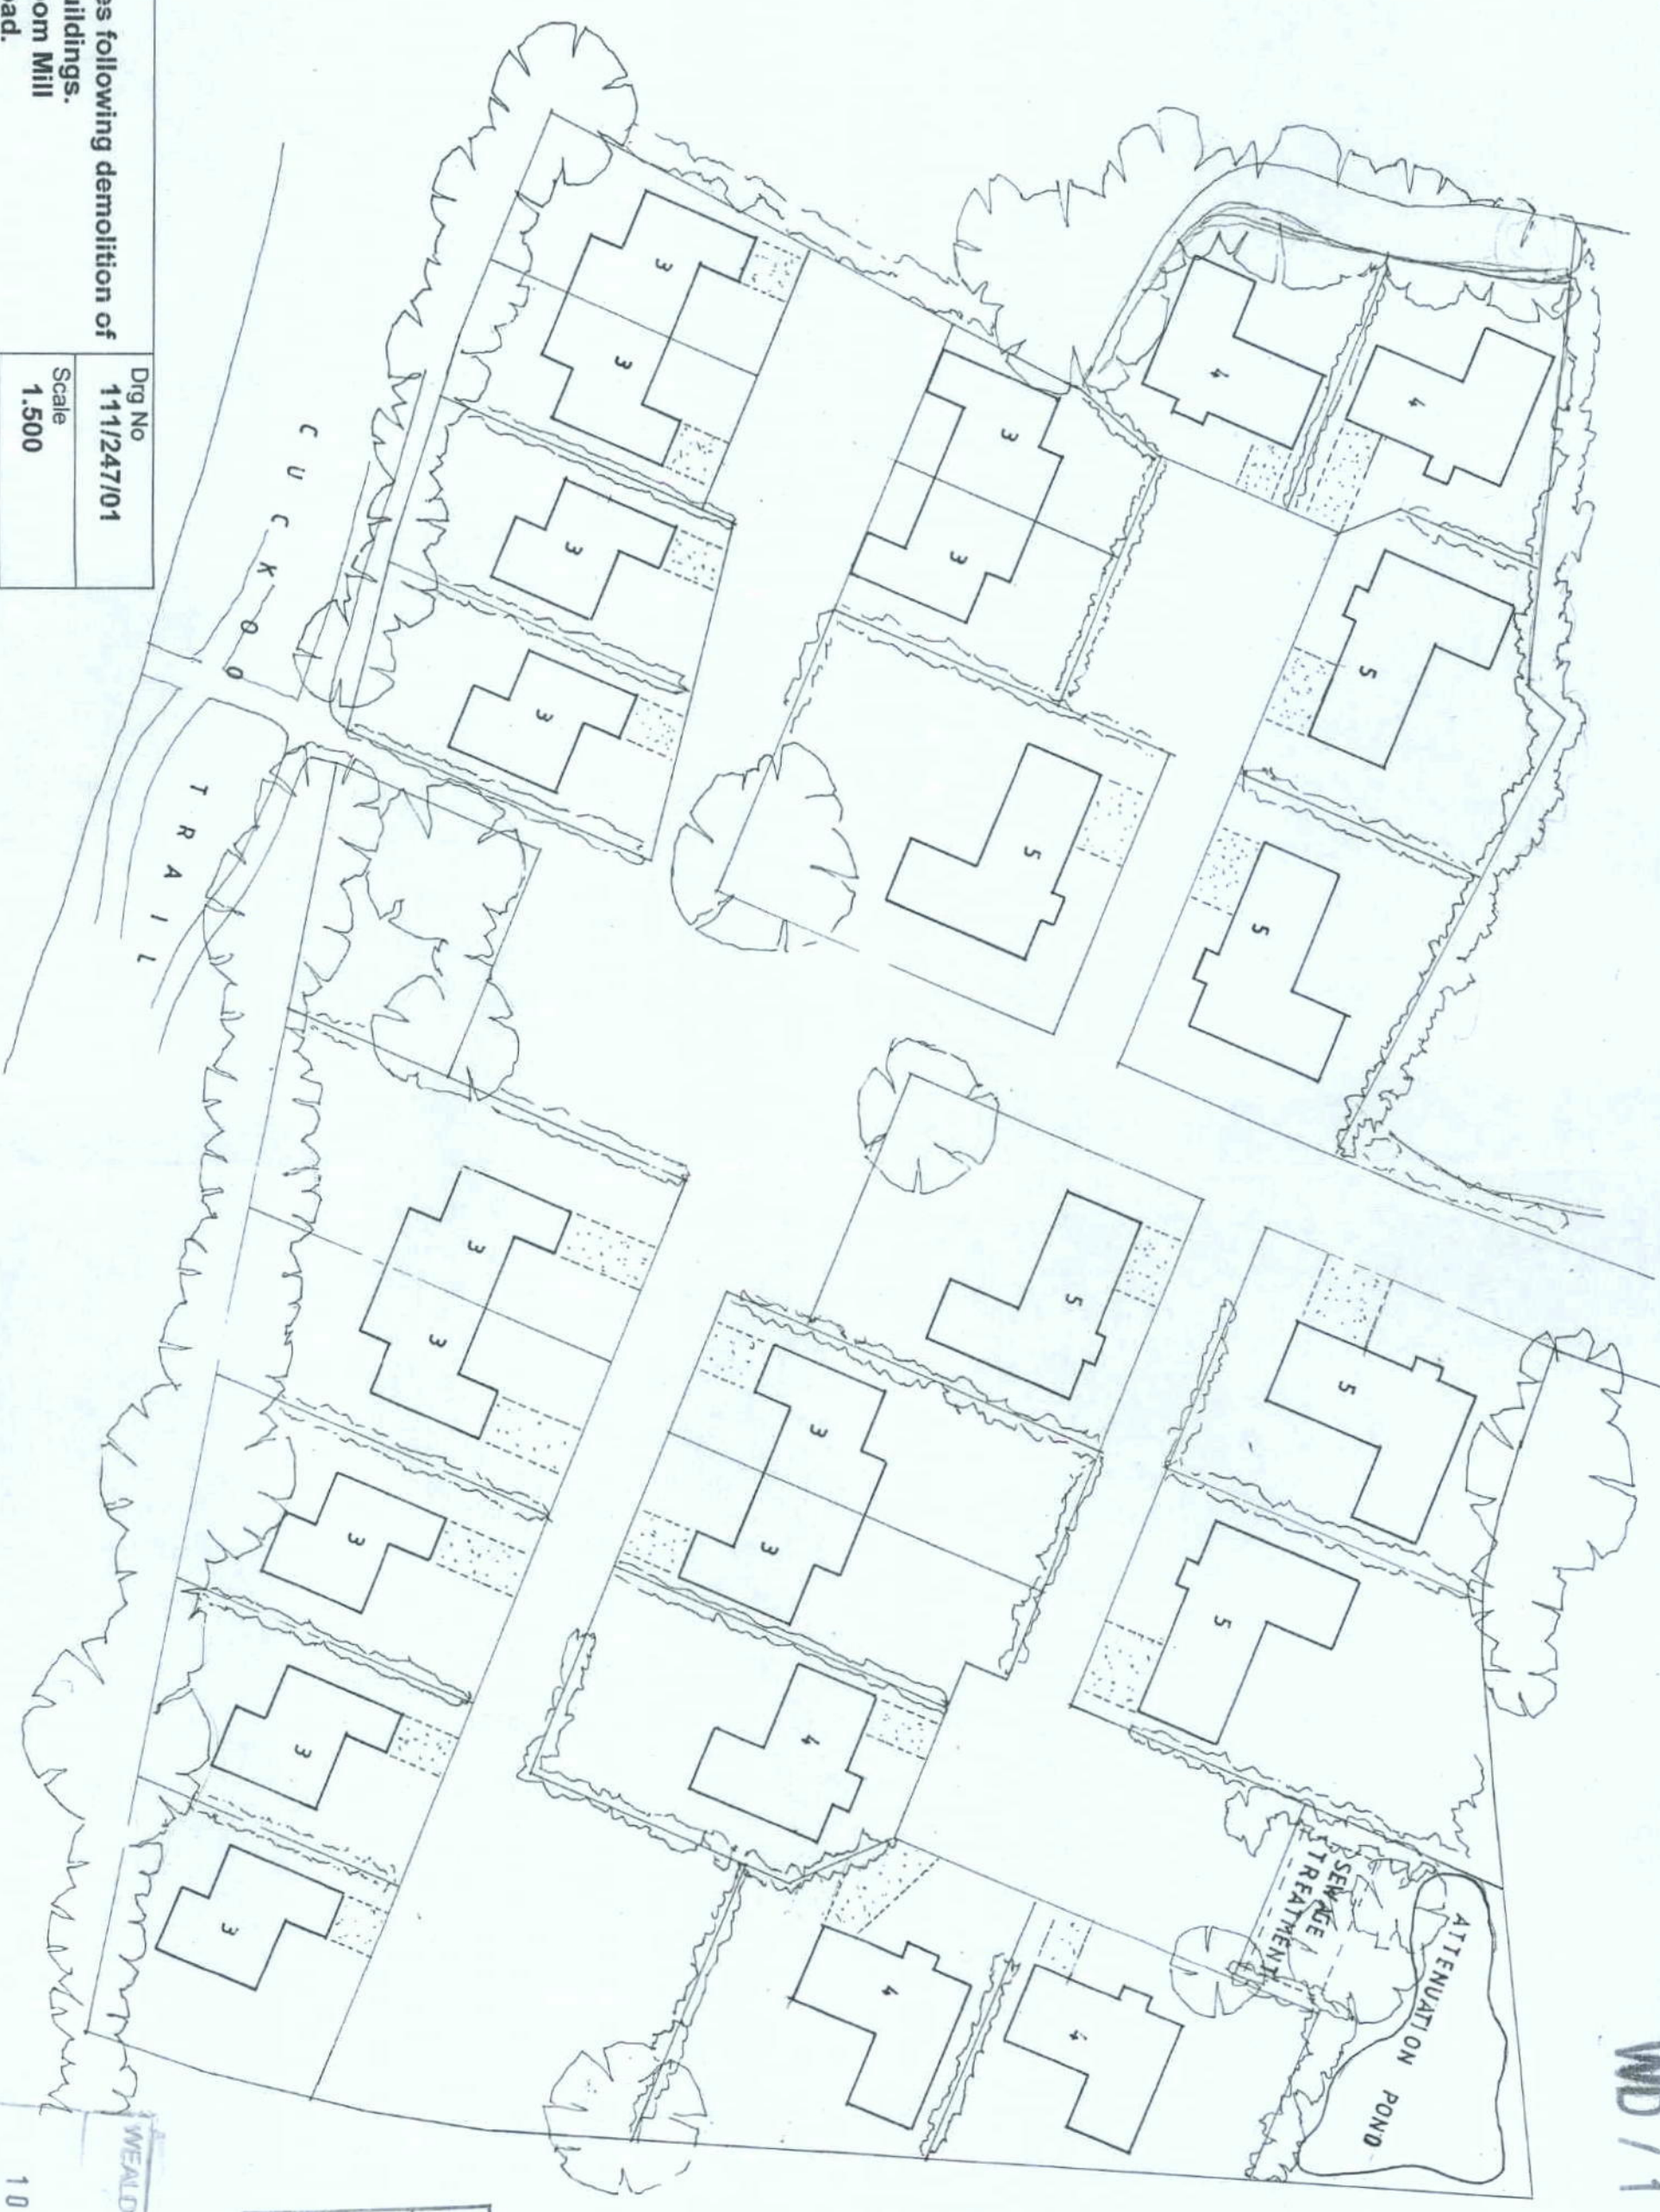

New Houses following demolition of existing Buildings. The Old Loom Mill Ersham Road. Hailsham. BN27 2RH	
Dwg No	111/247/01
Scale	1:500
Date	3 Apr 2017

**TUBWELL DESIGN**  
 Maynards Green, Heathfield, TN21 0BY  
 01435 813182. design@tubwell.com

SITE PLAN INDICATIVE LAYOUT

WEALDEN DISTRICT COUNCIL	
ACTION:	27 JUN 2017
BY:	
SIGNATURE AND POSITION	

WEALDEN DISTRICT	
10 APR 2017	
SIGNATURE AND POSITION	