

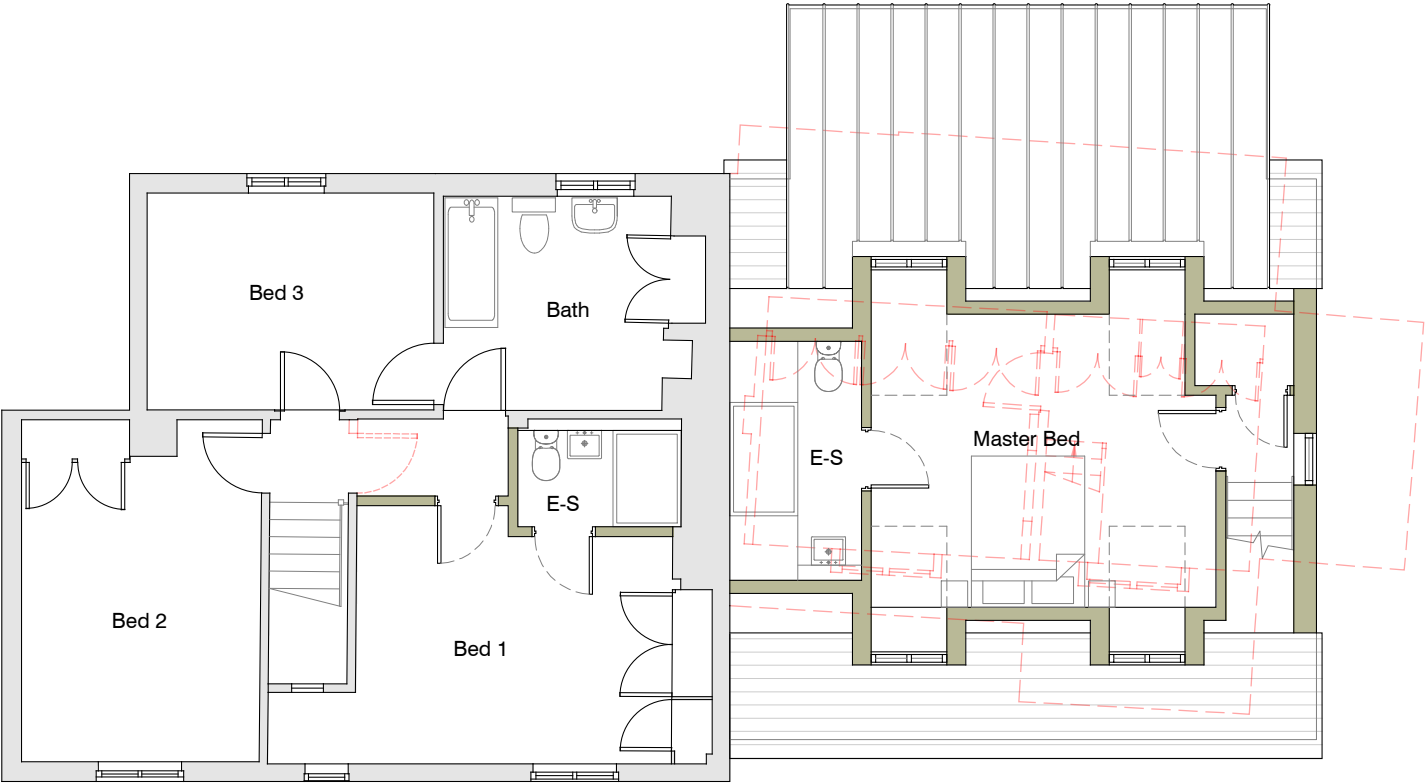
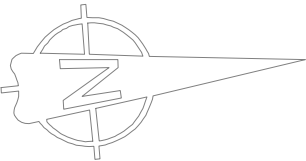


NOTES:
Dimensions to be checked on site before commencing work. any discrepancies shall be reported to Curtis Leeves Technical Ltd. immediately.
Do not scale from these drawings except for planning purposes. Use figured dimensions only.
Where applicable this drawing is to be read in conjunction with other consultants' drawings.
This drawing is the copyright of Curtis Leeves Technical Ltd. and may not be copied, altered or reproduced in any way, or passed to a third party, without written authority.

 

First Floor Plan

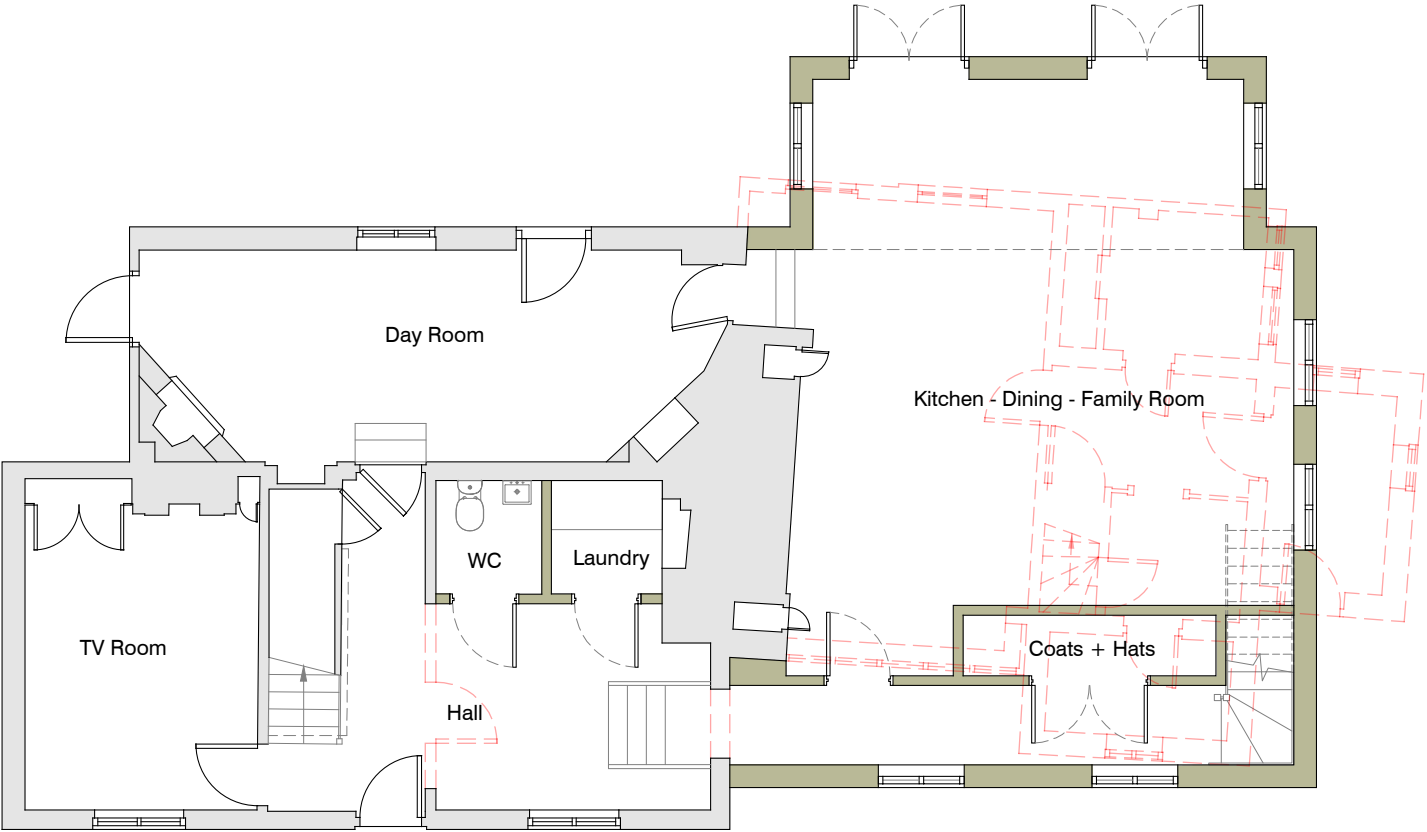

Ground Floor Plan

rev	description	date
status		
PLANNING		



CURTIS LEEVES TECHNICAL LTD
01243 378070 | mail@cltechnical.co.uk

client			
Weetman Ltd			
project			
Windfall Wood House Lurgashall			
title			
Proposed Floor Plans			
date	scale @ A3	drawn	chkd
March 2022	1:100	MRL	MRL
project no.	drawing no.	rev	
2131	P100	P01	