


Location Plan - Scale 1:1250

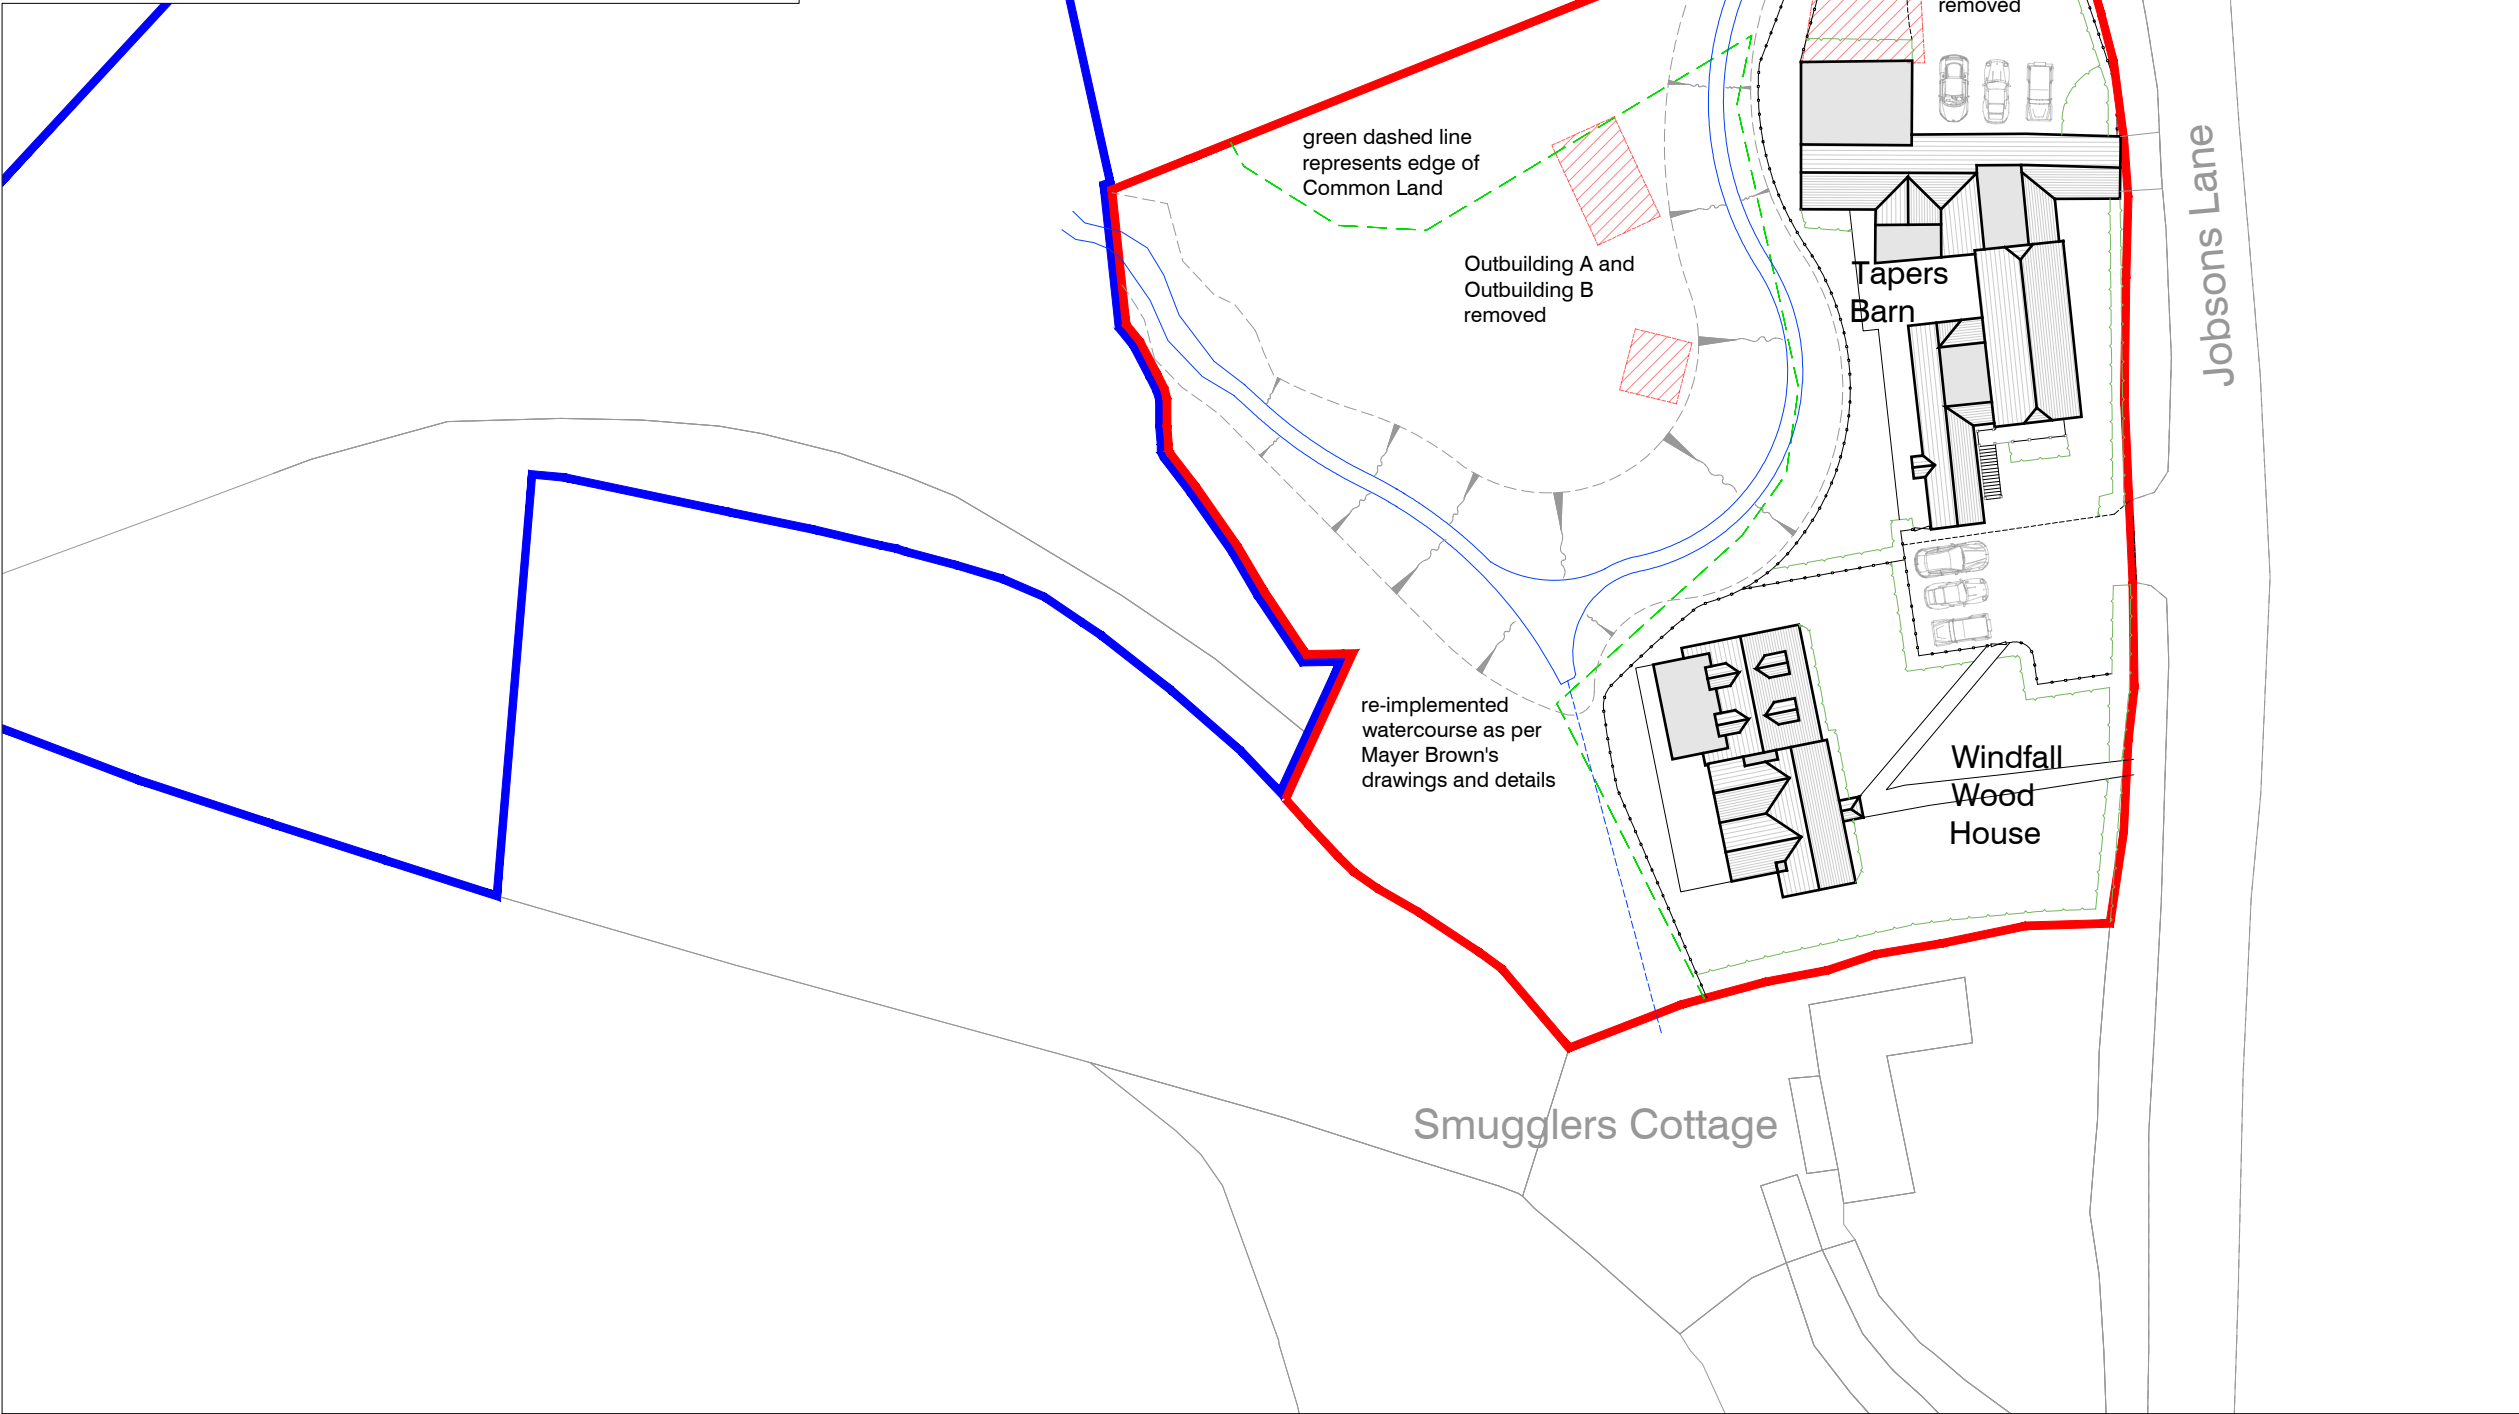

Proposed Site Plan - Scale 1:500

NOTES:
Dimensions to be checked on site before commencing work. any discrepancies shall be reported to Curtis Leeves Technical Ltd. immediately.
Do not scale from these drawings except for planning purposes.
Use figured dimensions only.
Where applicable this drawing is to be read in conjunction with other consultants' drawings.
This drawing is the copyright of Curtis Leeves Technical Ltd. and may not be copied, altered or reproduced in any way, or passed to a third party, without written authority.

Physical Scale 1:1250
0 25m 50m

Physical Scale 1:500
0 10m 20m



rev	description	date
status		
PLANNING		



CURTIS LEEVES TECHNICAL LTD
01243 378070 | mail@cltechnical.co.uk

client Weetman Ltd			
project Tapers Barn Jobsons Lane Lurgashall			
title Change of Use Location Plan & Proposed Site Plan			
date July 2023	scale @ A3 As Shown	drawn MRL	chkd MRL
project no. 2131	drawing no. P2015	rev P2	