



NOTES:
Dimensions to be checked on site before commencing work, any discrepancies shall be reported to Curtis Leeves Technical Ltd. immediately.
Do not scale from these drawings except for planning purposes. Use figured dimensions only.
Where applicable this drawing is to be read in conjunction with other consultants' drawings.
This drawing is the copyright of Curtis Leeves Technical Ltd. and may not be copied, altered or reproduced in any way, or passed to a third party, without written authority.


Physical Scale 1:100
0 1m 2m 5m

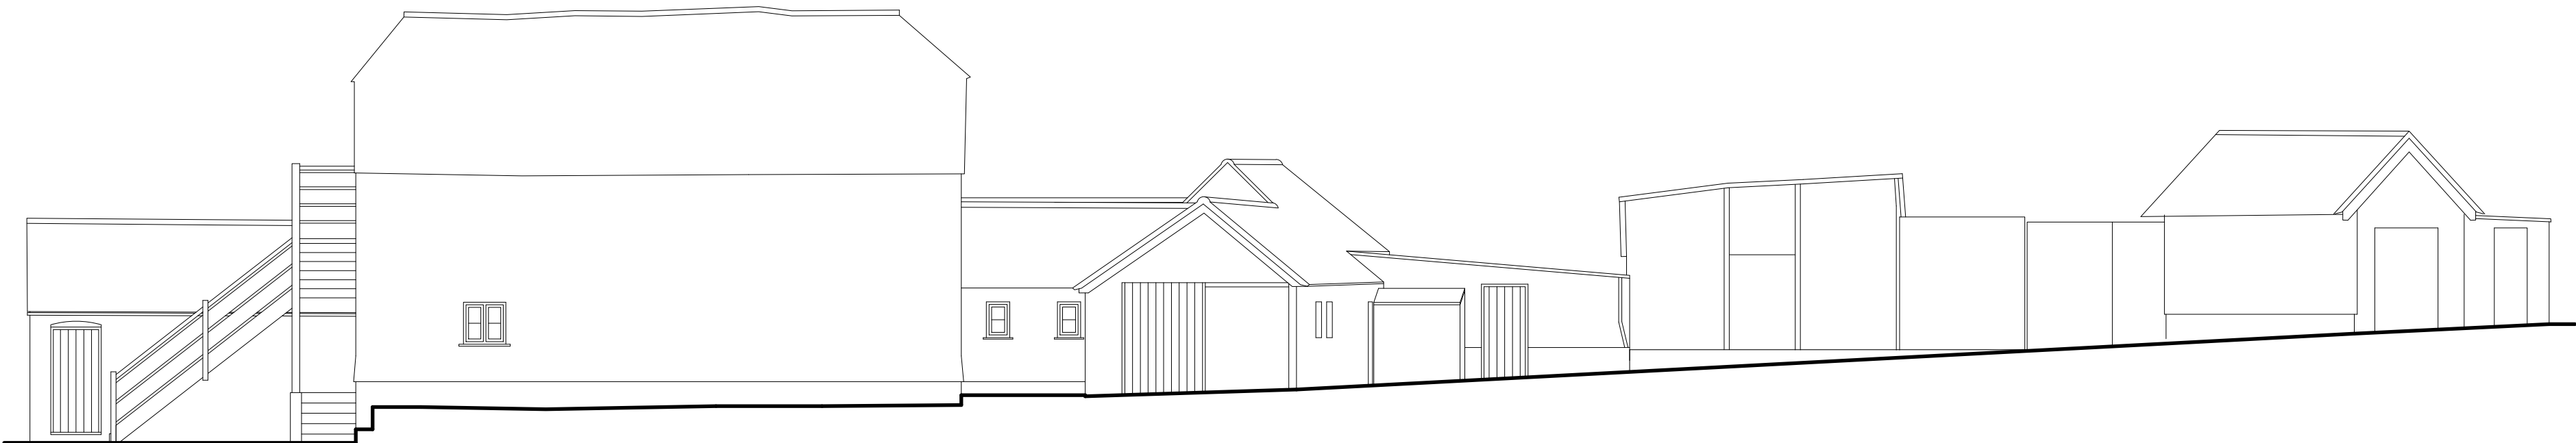


Existing East Elevation

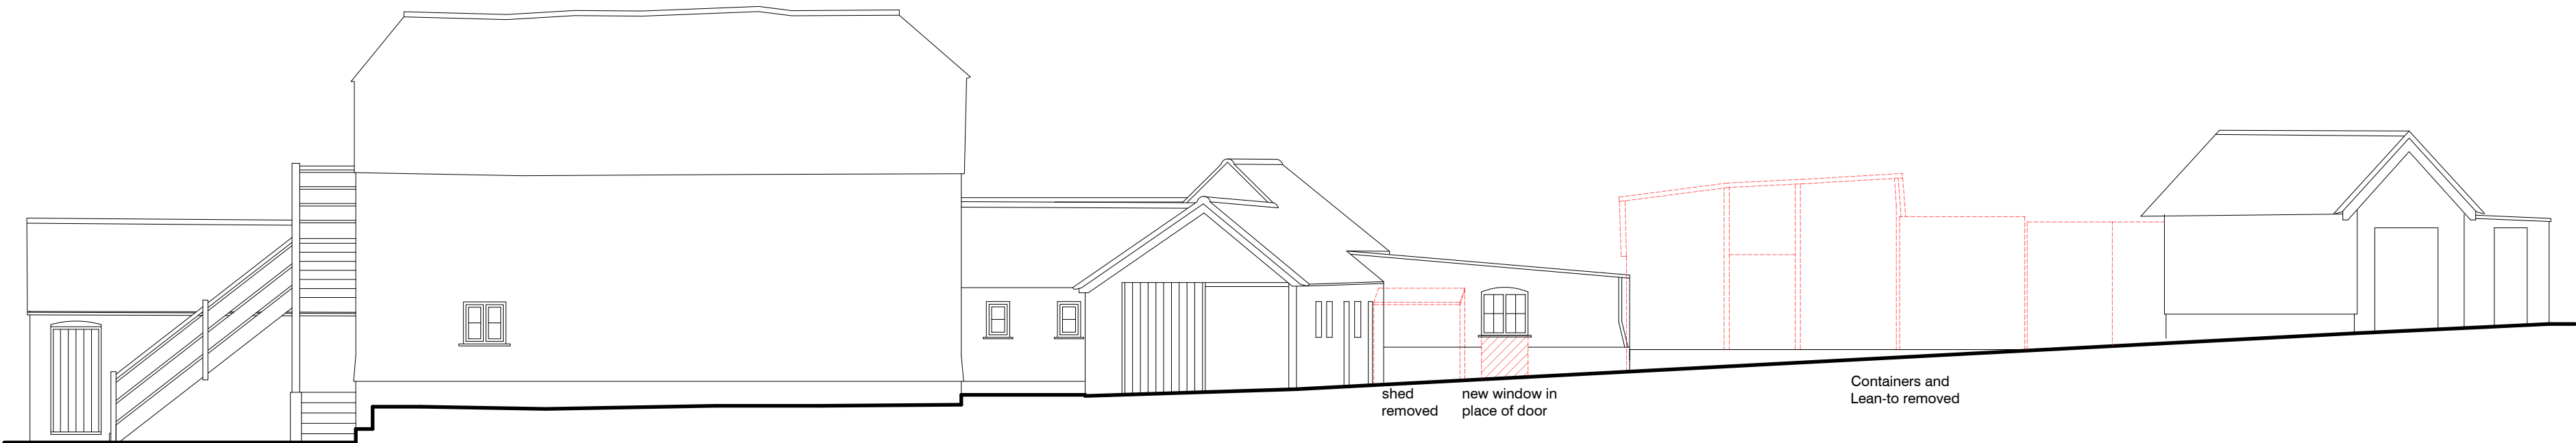

Proposed East Elevation

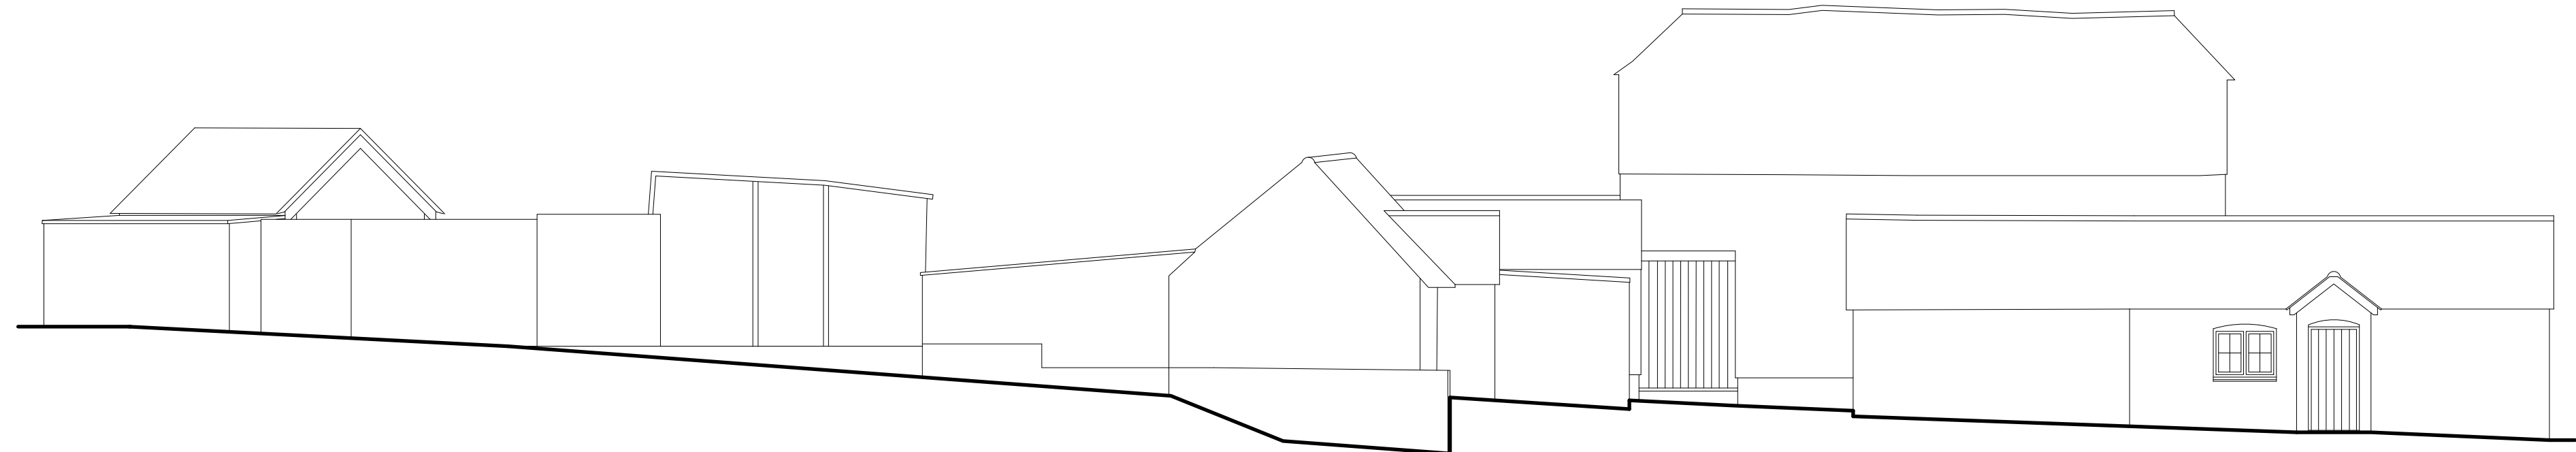


Existing West Elevation

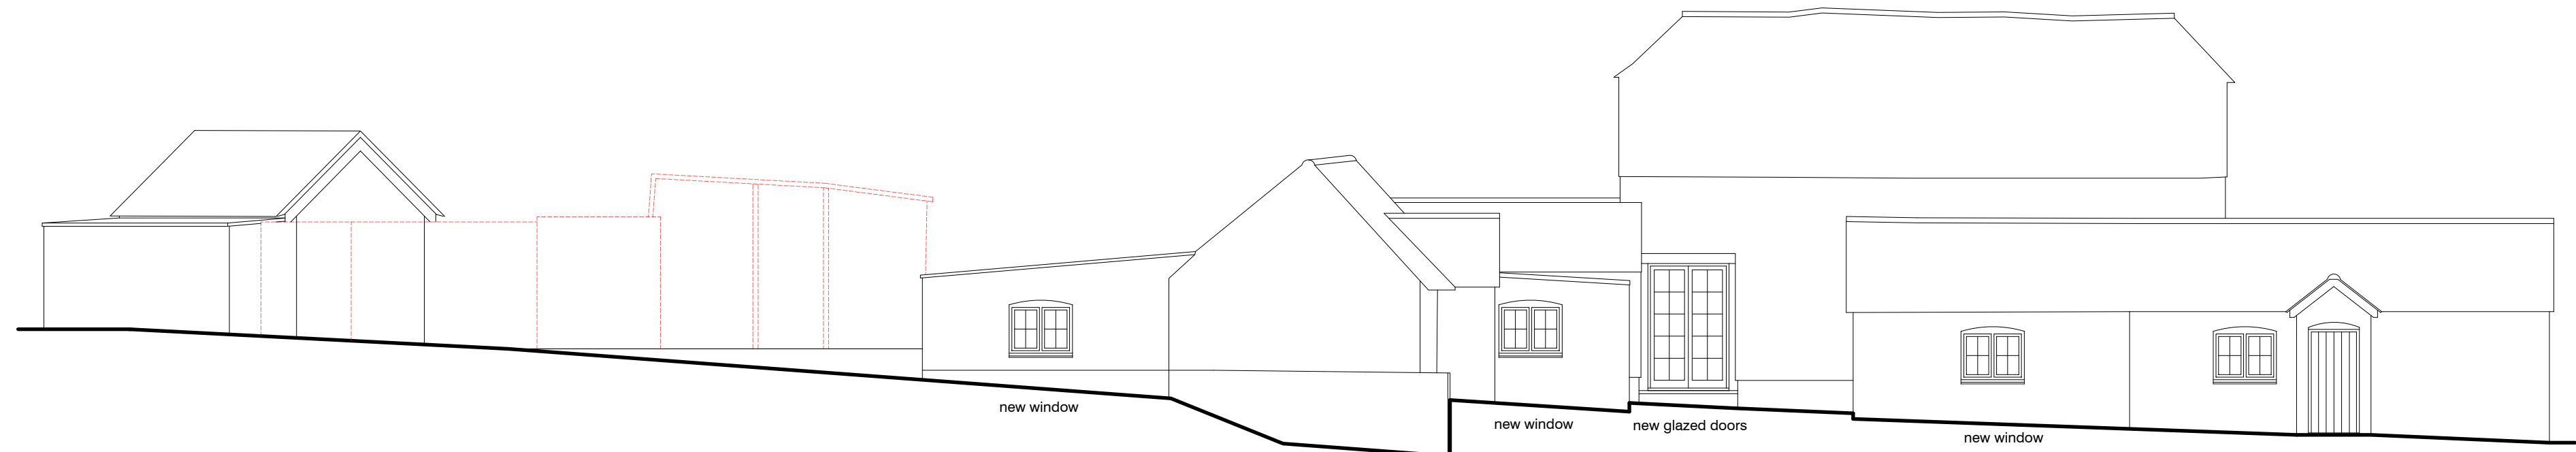


Proposed West Elevation



Existing South Elevation

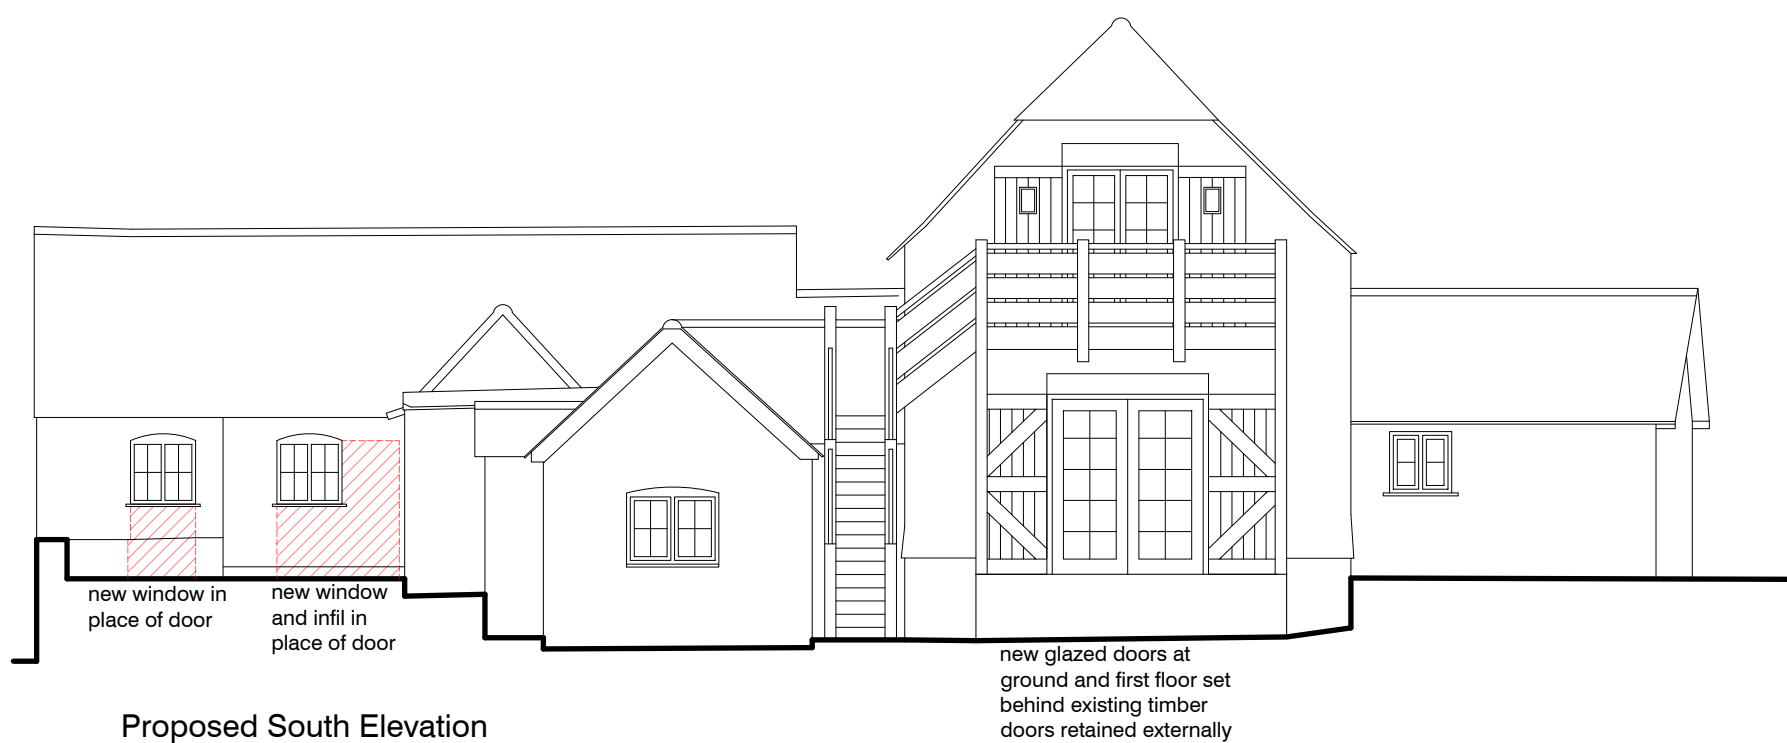

Proposed South Elevation

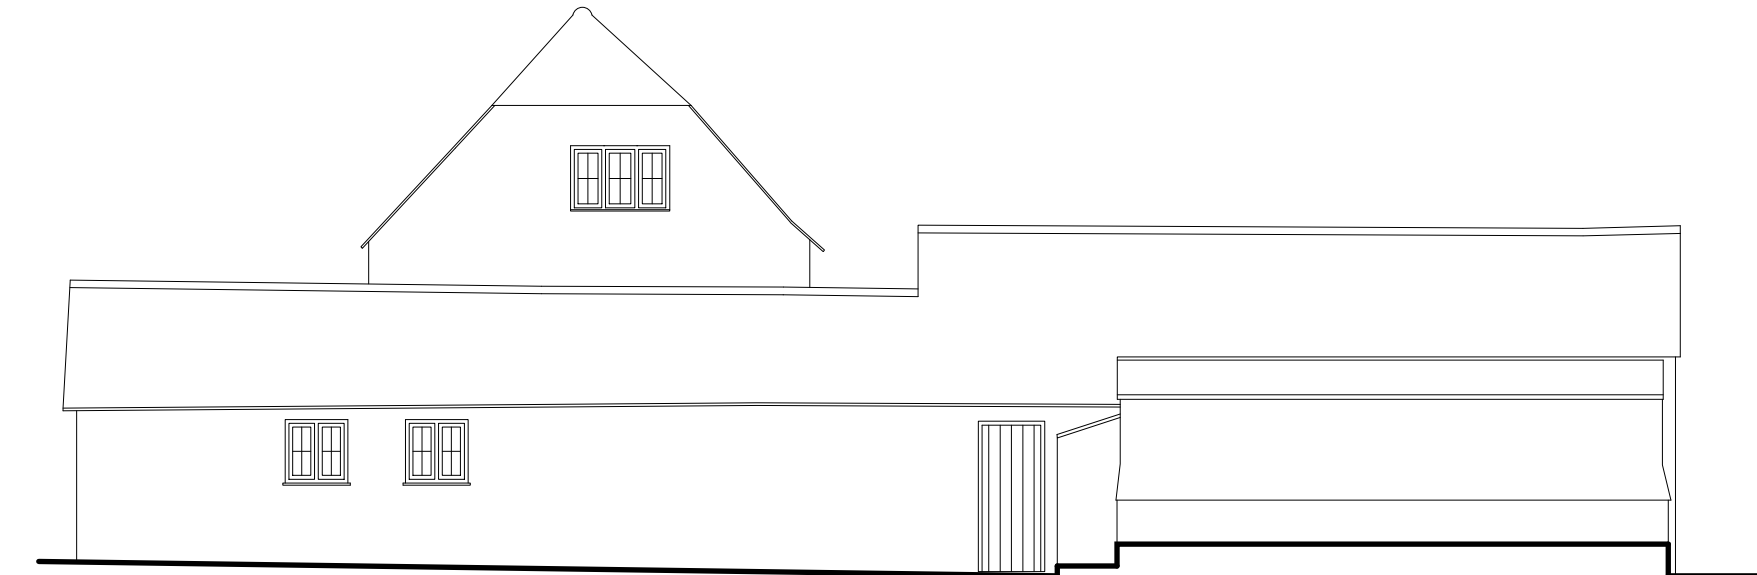

Existing North Elevation



Proposed North Elevation

rev	description	date
status	PLANNING	



CURTIS LEEVES TECHNICAL LTD
01243 378070 | mail@cltechnical.co.uk

client			
Weetman Ltd			
project			
Tapers Barn Jobsons Lane Lugashall			
title			
Change of Use Existing & Proposed Elevations			
date	scale @ A1	drawn	chkd
July 2023	1:100	MRL	GBC
project no.	drawing no.	rev	
2131	P2060	P2	