

Elevations



South elevation



North elevation




Plot 1: West Elevation

Plot 2: East Elevation

Plot 3: West Elevation

Plot 4: East Elevation

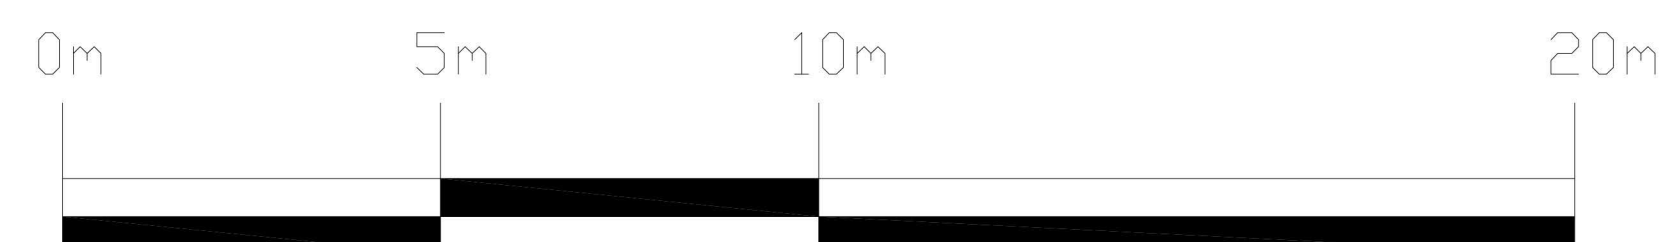

notes

this drawing is the copyright of the **pdp architecture llp** and must not be reproduced in whole or part or used for the execution of works without their permission.

all dimensions to be checked on site prior to commencement of construction works and the architect notified of any discrepancy.

figured dimensions are to be used in preference to scaled dimensions.

no deviation from this drawing will be permitted without prior consent of the architect.

all drawings are prepared subject to a full measured and structural survey of the buildings and site.

all structural work is subject to the appointment of a structural engineer to confirm and agree the structural proposals.

os promap licence no. 100020449.

health & safety:
exceptional risks involving specific methods of construction or
exceptional maintenance issues:


NO SIGNIFICANT RISK

scale width 50 mm @ a1 - 25 mm @ a3

revision	notes	date	drawn	checked
----------	-------	------	-------	---------

client	

PLANNING

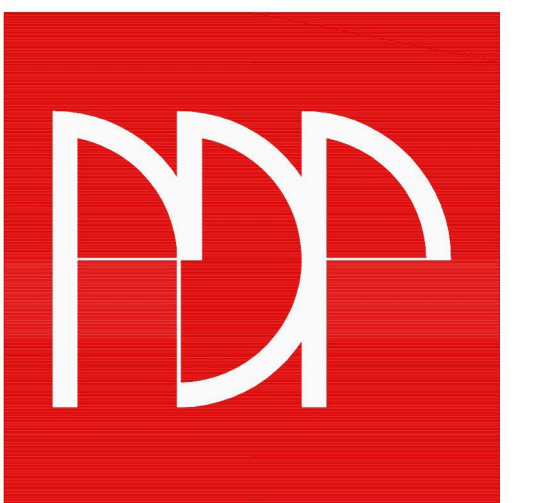

pdp architecture llp

chartered architects town planning
interior design consultants

2 beechworth road havant
hampshire po9 1ax

tel 023 9248 1100
fax 023 9247 5050

email pdp@pdp-architects.co.uk

www.pdp-architects.co.uk

project	Proposed Development New Pond Road, Benenden 4 dwellings
---------	----------------------------------------------------------------

detail	Proposed elevations
--------	---------------------

drawn

IR

date April'17

April'17	status	Planning
----------	--------	----------

a1 scale	a3 scale
1-100	1-1000

a3 scale

28010 DD105

rev