




Figured dimensions only are to be taken from this drawing. All dimensions are to be checked on site before any work is put in hand.
OS Licence 100048957

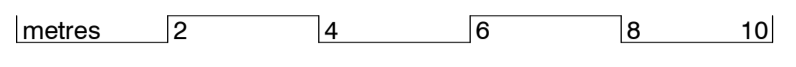

2 Proposed Block Plan
GA(10)003 1 : 500

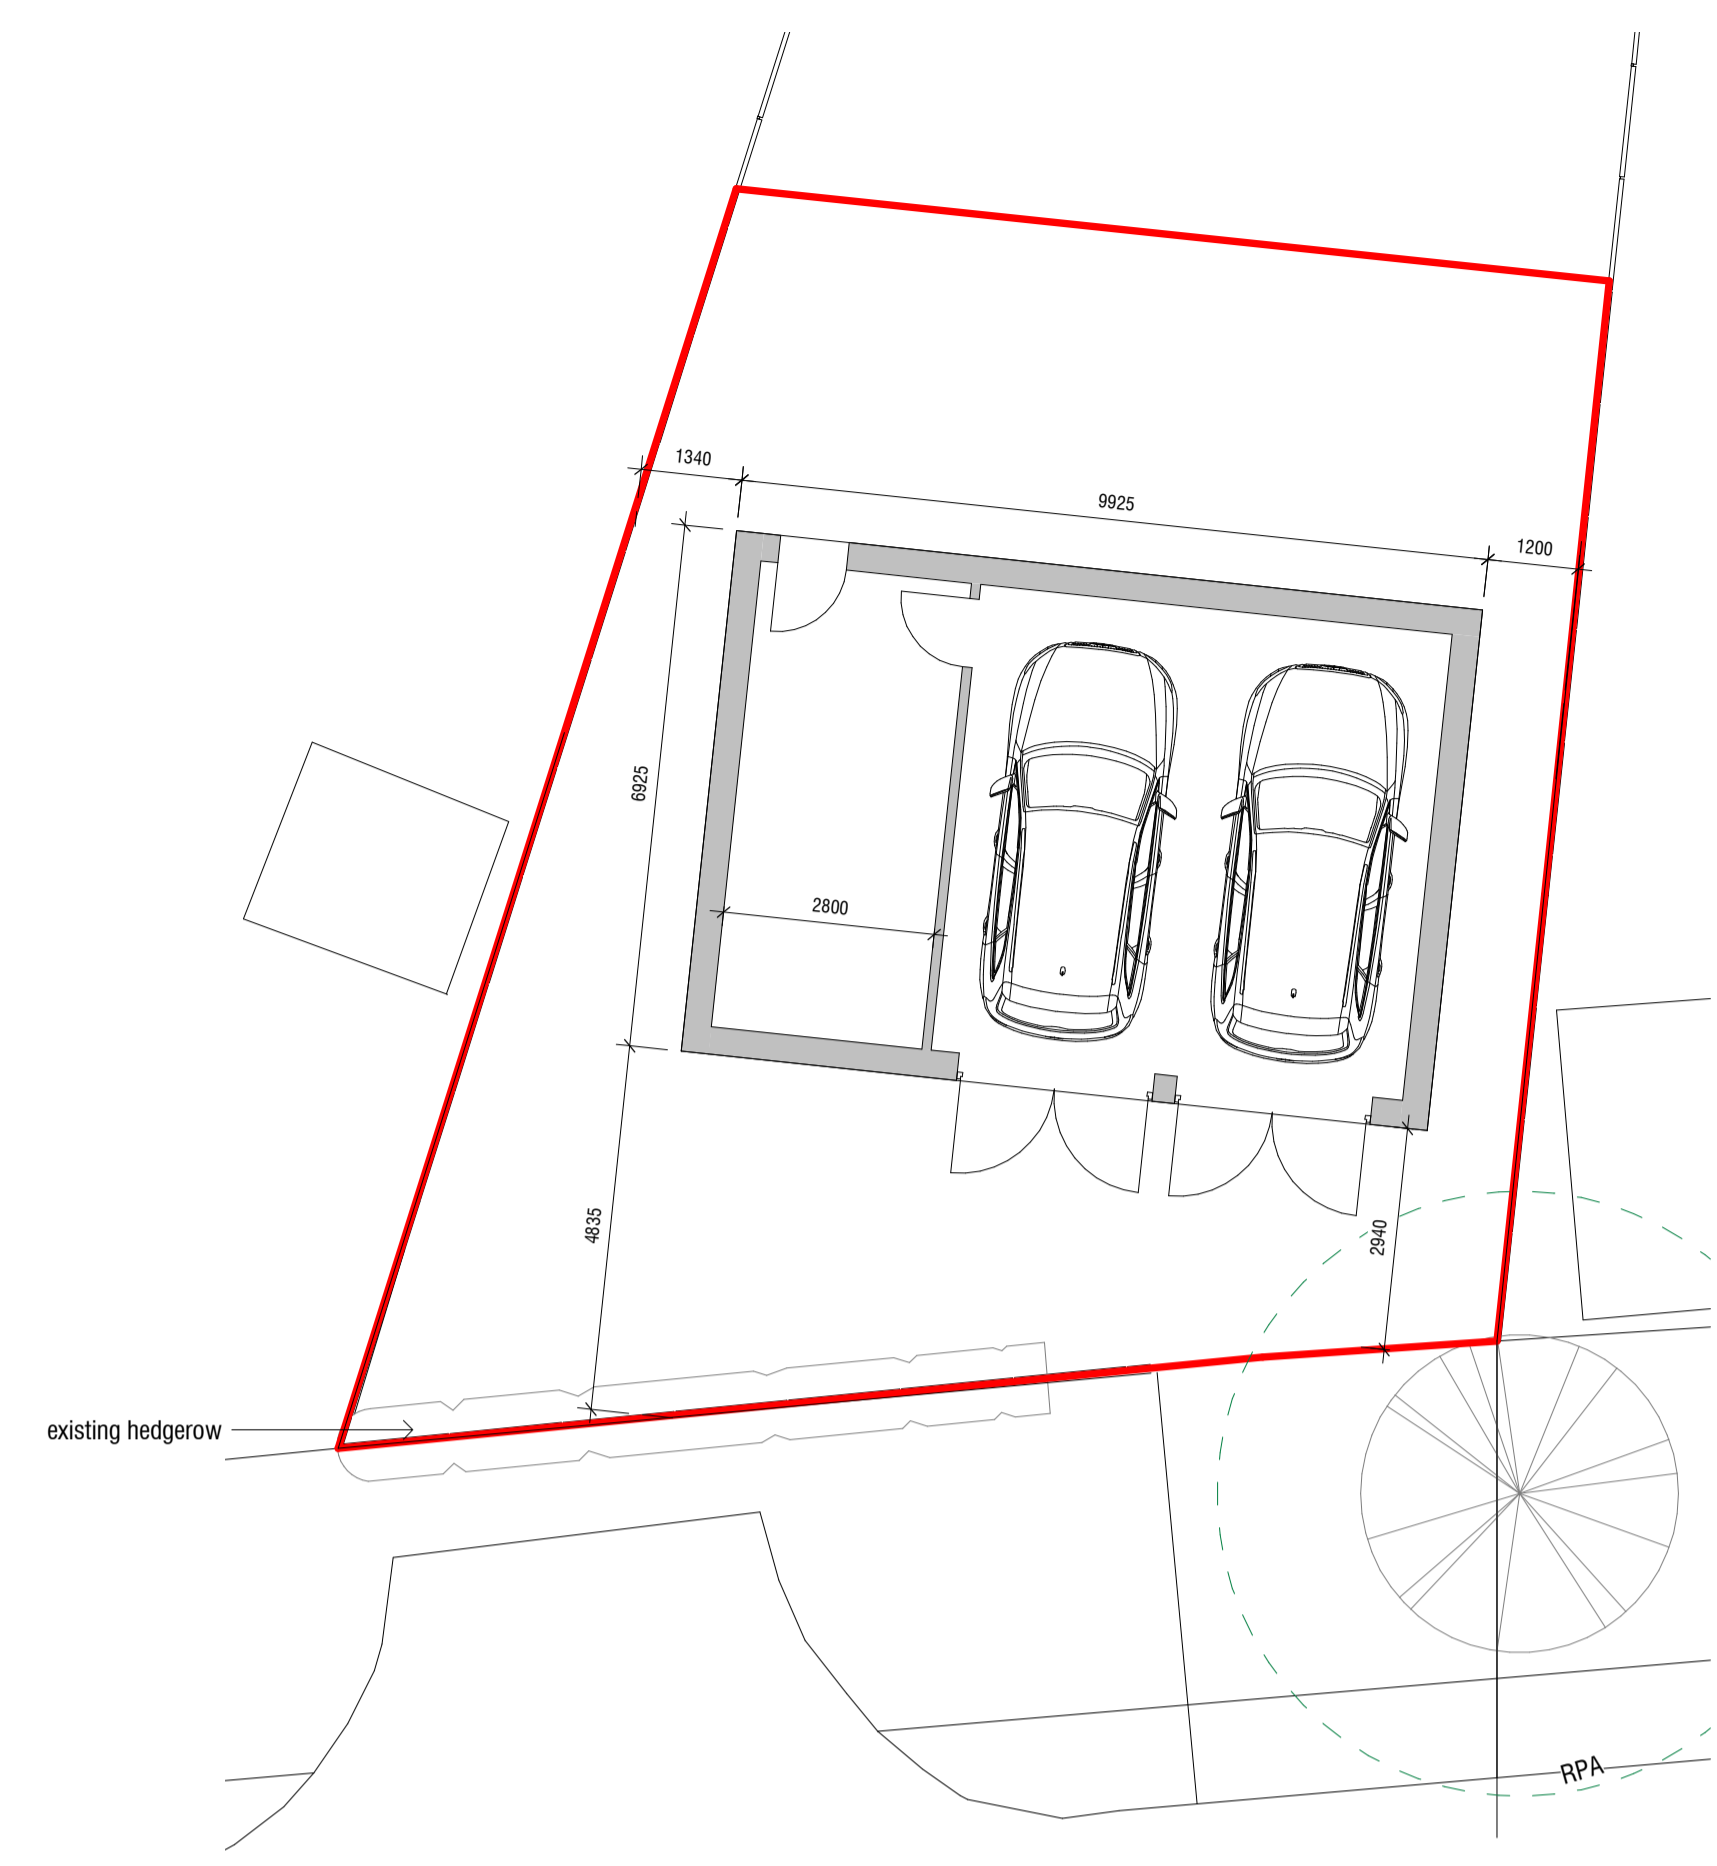

1 Ground Floor
GA(10)003 1 : 100

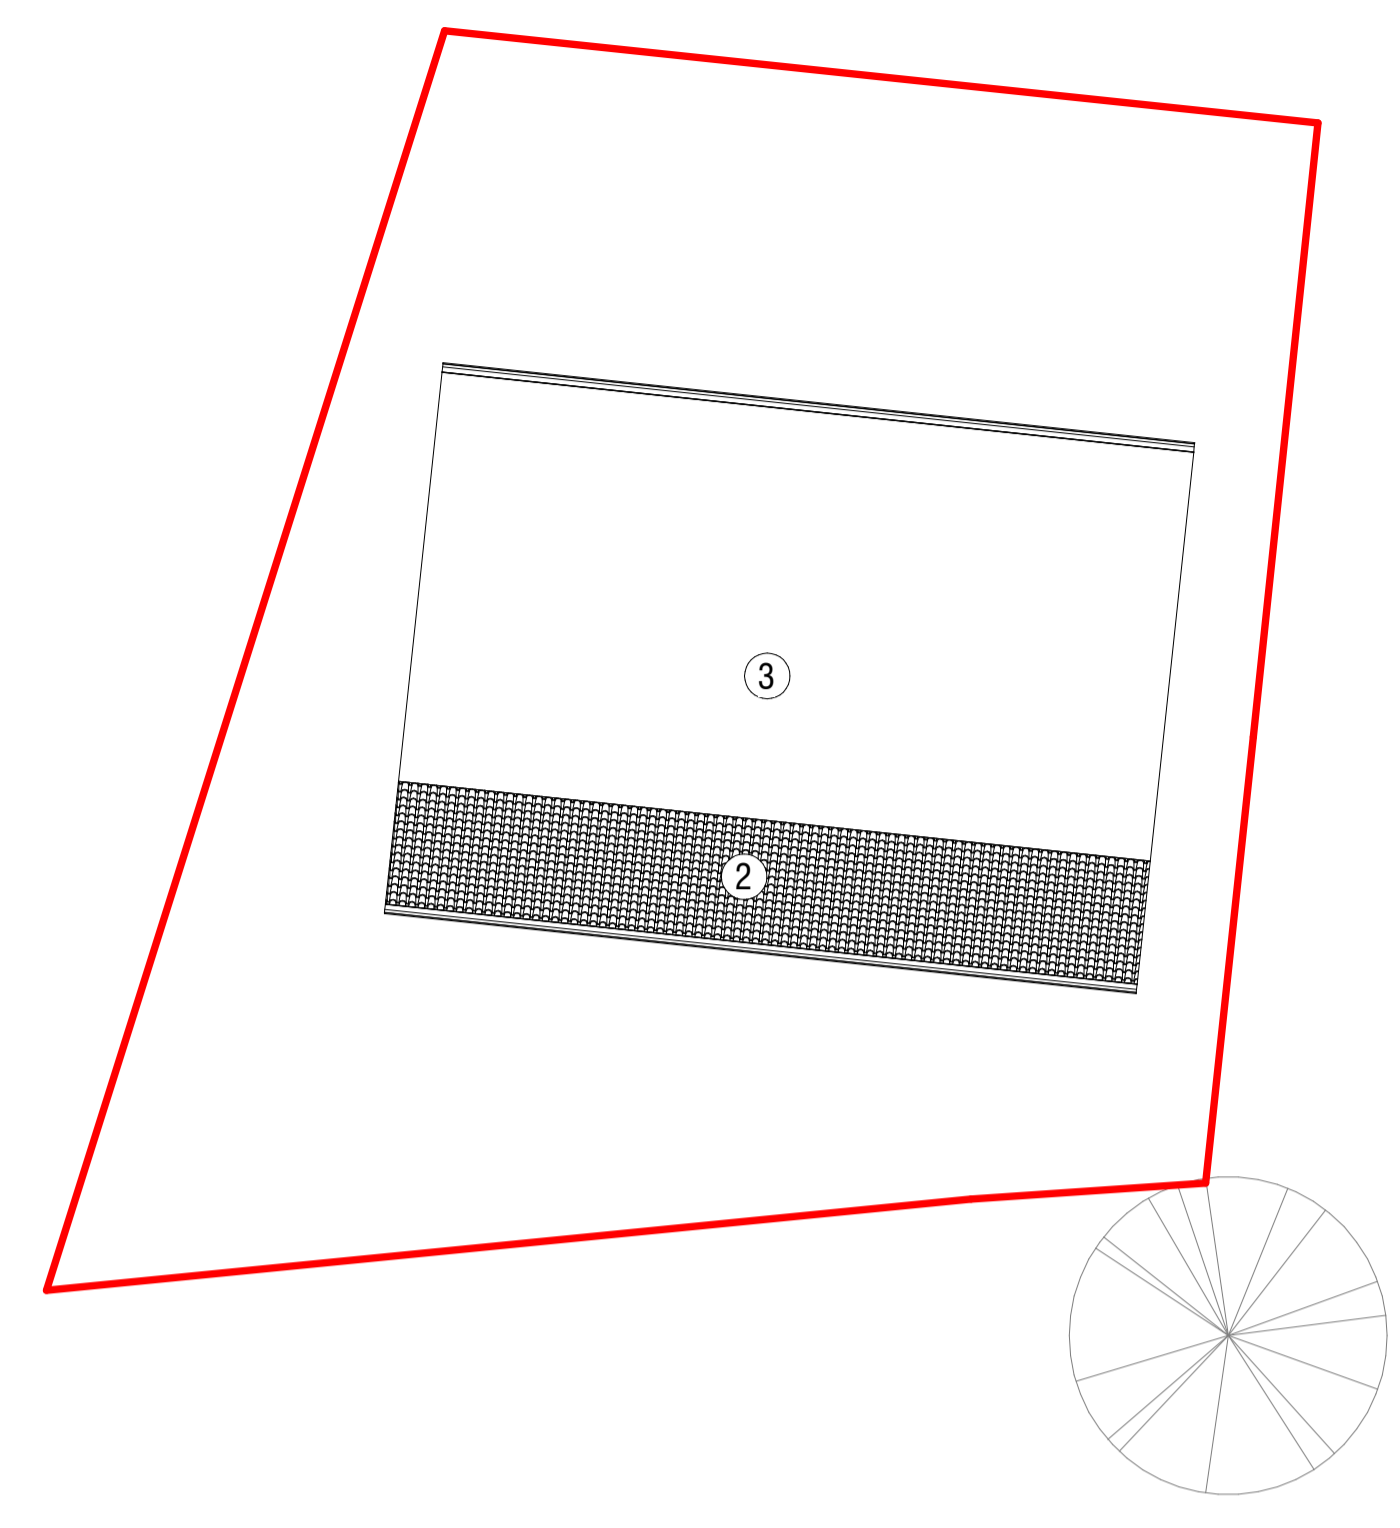


3 Level 1
GA(10)003 1 : 100


As per previously approved scheme under WA/2017/2174

KEY


- ① Timber Cladding
- ② Roof tiles
- ③ Flat roof material

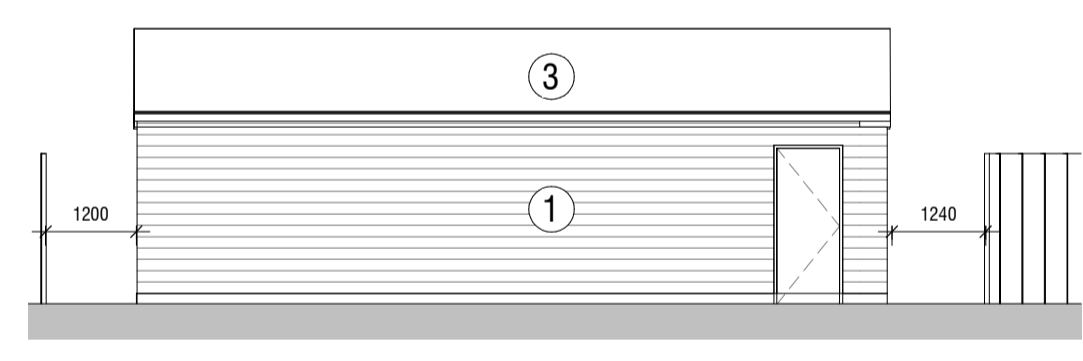


5 North Elevation
GA(10)003 1 : 100

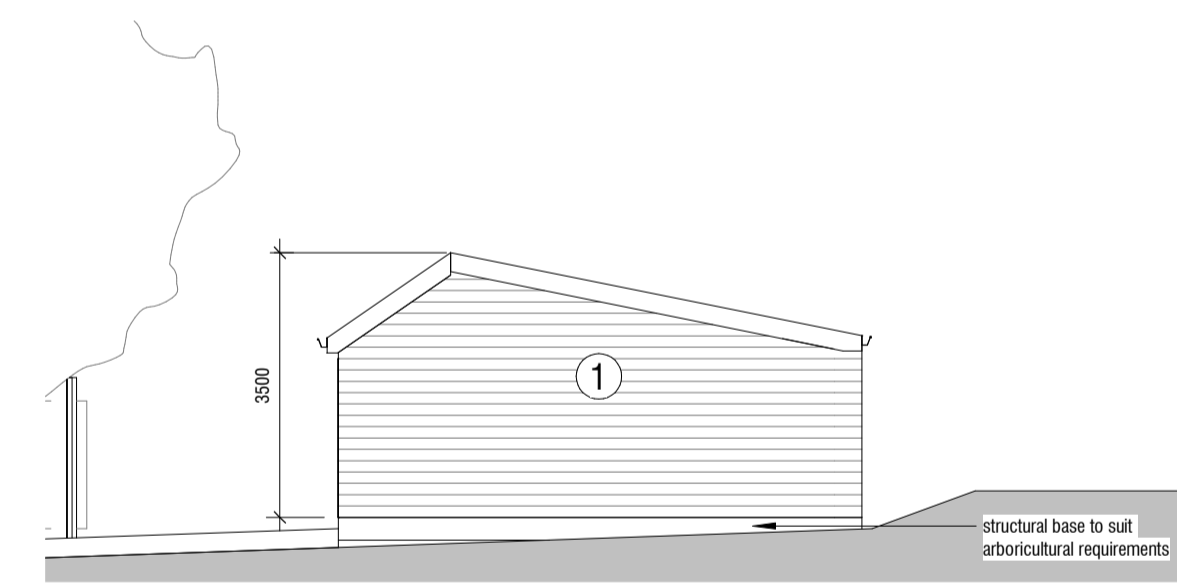

6 East Elevation
GA(10)003 1 : 100

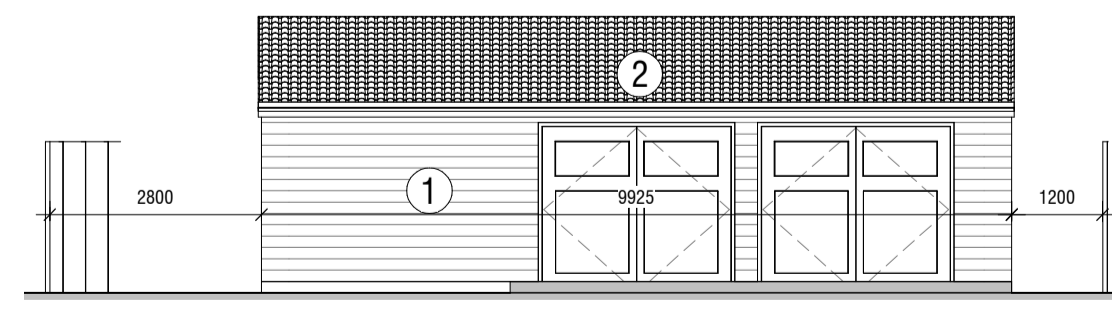

7 South Elevation
GA(10)003 1 : 100

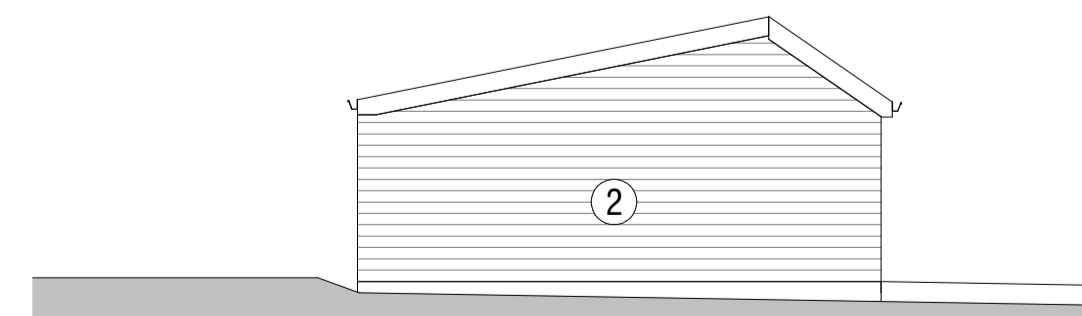

8 West Elevation
GA(10)003 1 : 100

Revision	Description	Date	Drawn
1	For planning	23/09/21	

Job Title
Land to the rear of 19 Sunvale Avenue

Drawing Title
Proposed Garage

Scale
As indicated @ A1

Drawing No
GA(10)003

Status
PLANNING

Rev
1