



View on Arrow A

Timber cladding
Brick plinth

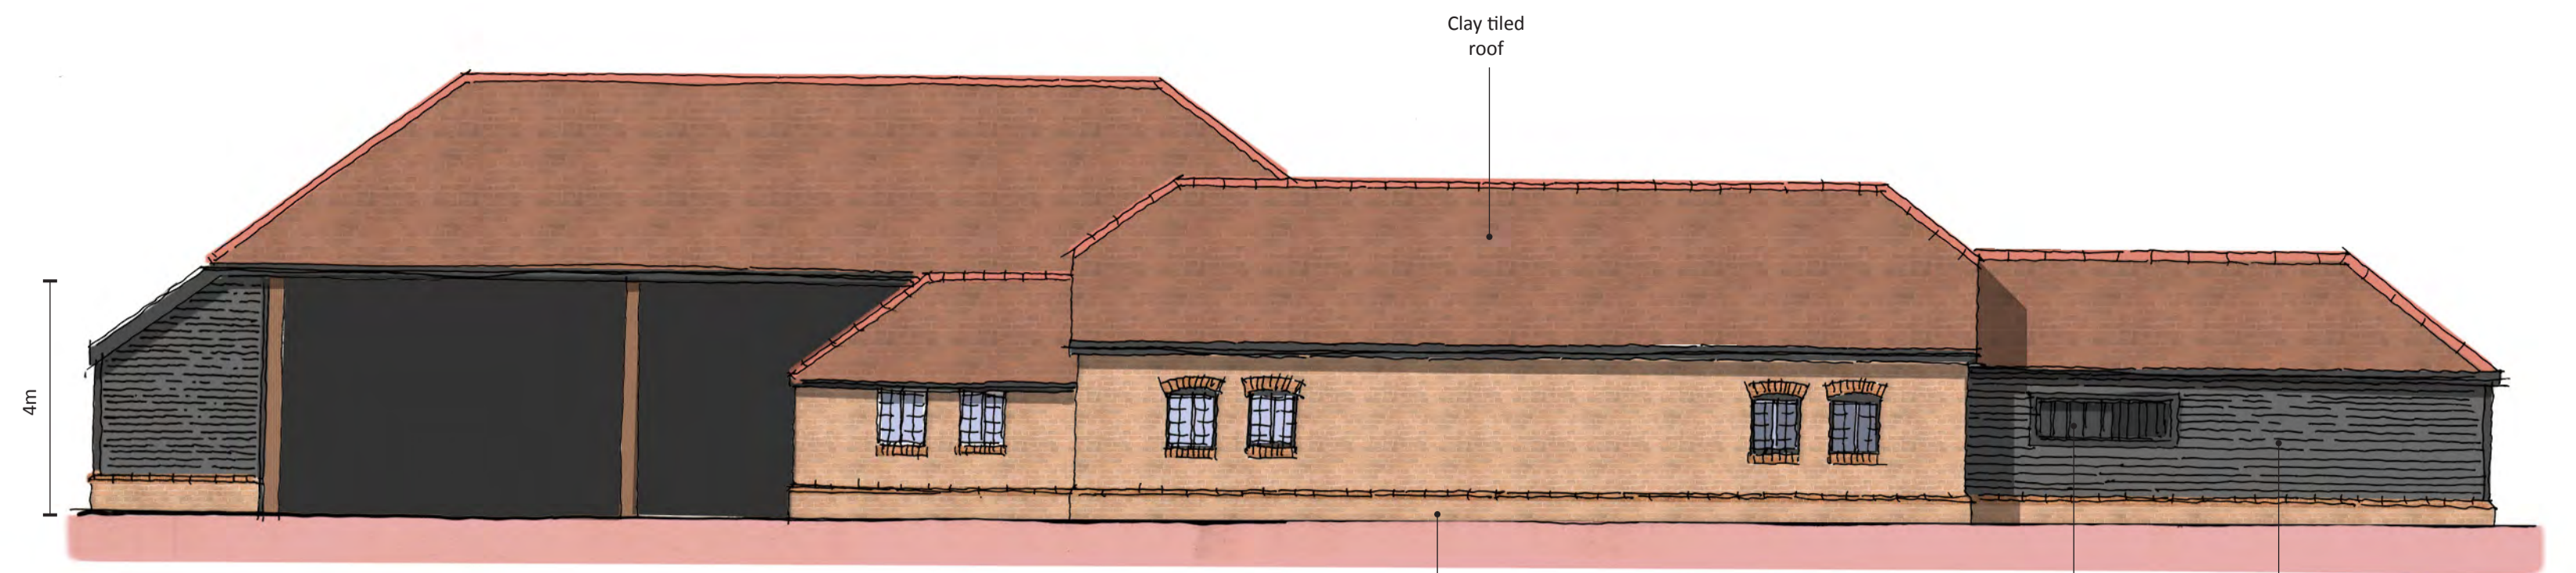


View on Arrow B

Brick plinth
Openings with sliding shutters
Timber cladding

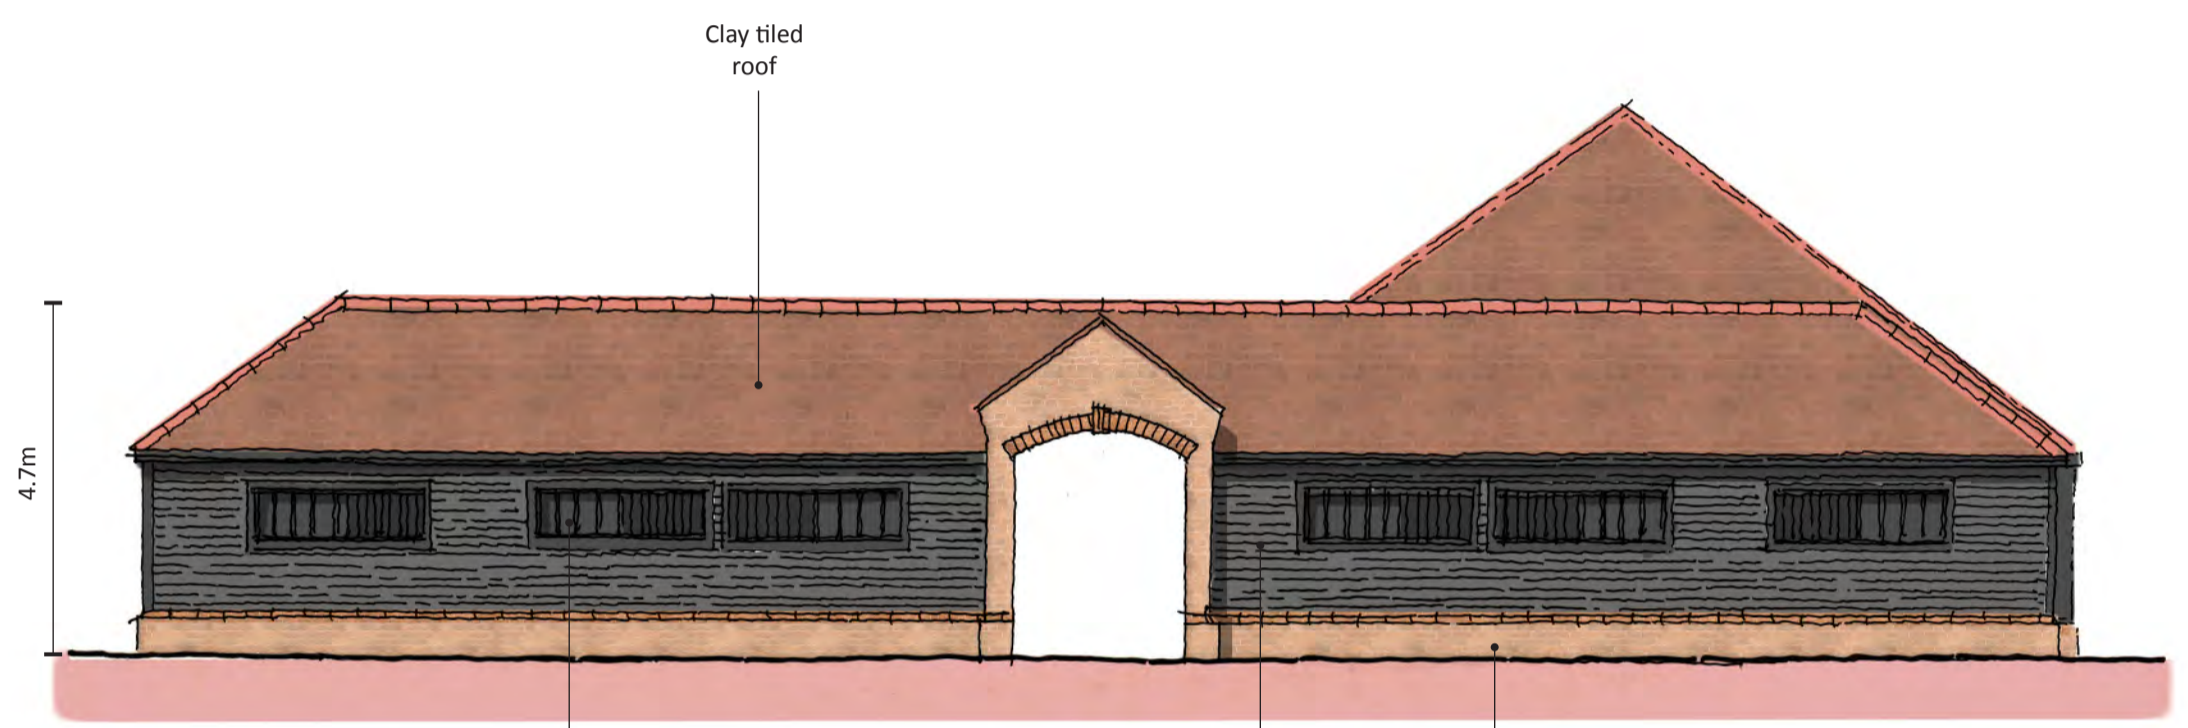


View on Arrow C

Openings with sliding shutters
Timber cladding
Brick plinth

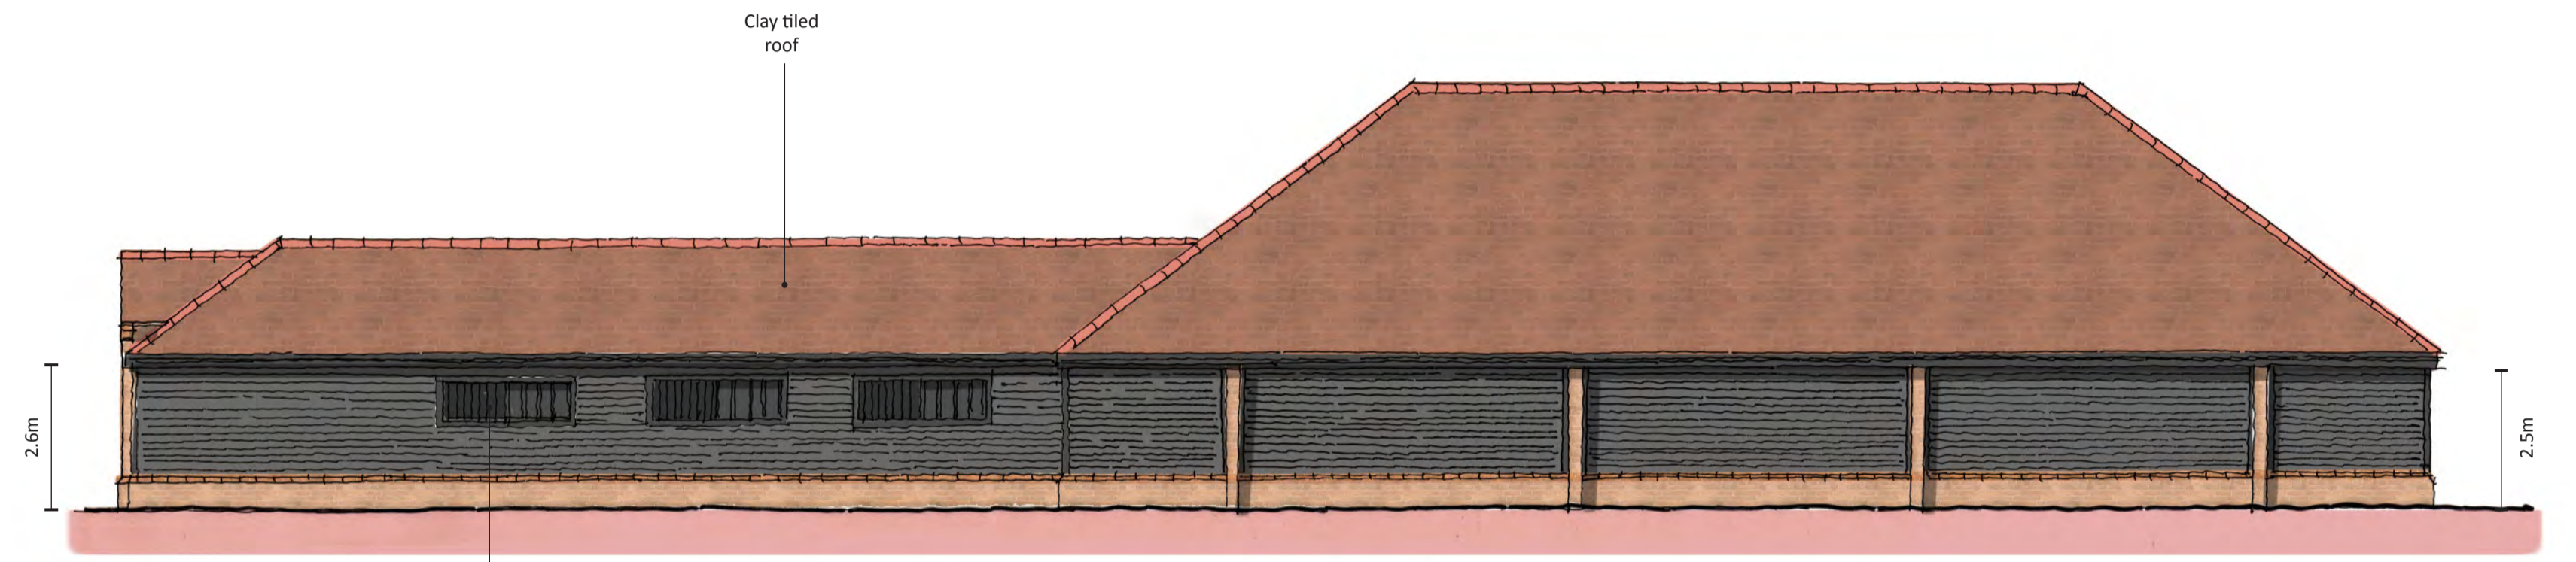


View on Arrow D

Openings with sliding shutters

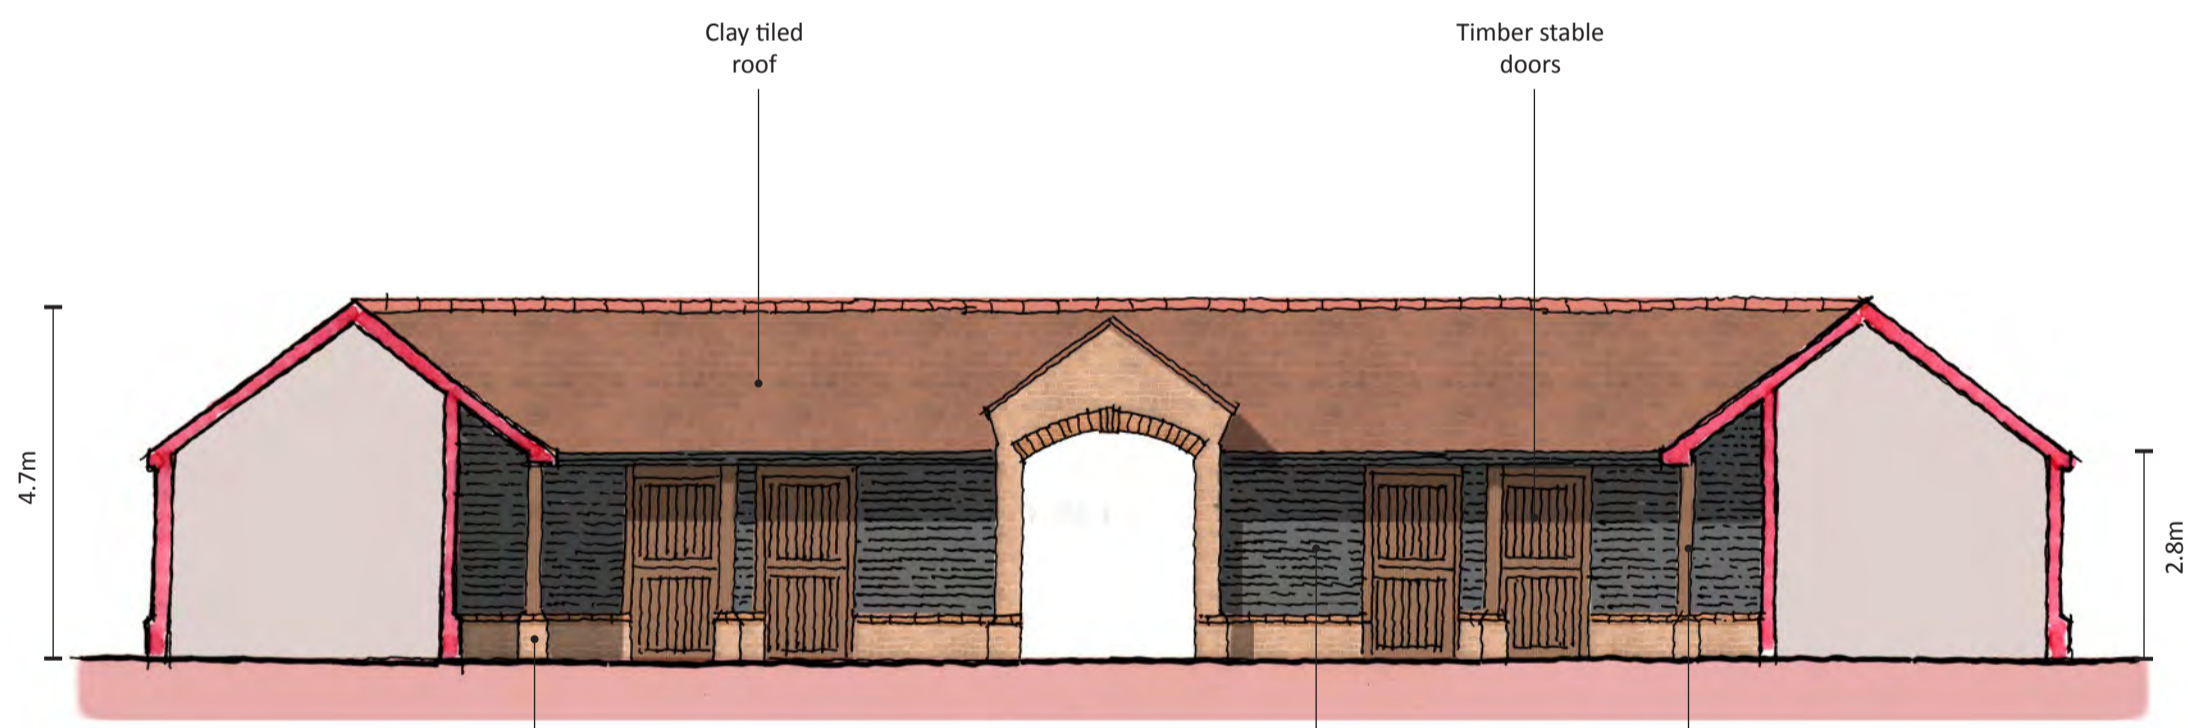


Section on E-E

Brick plinth
Timber cladding
Oak posts to canopy

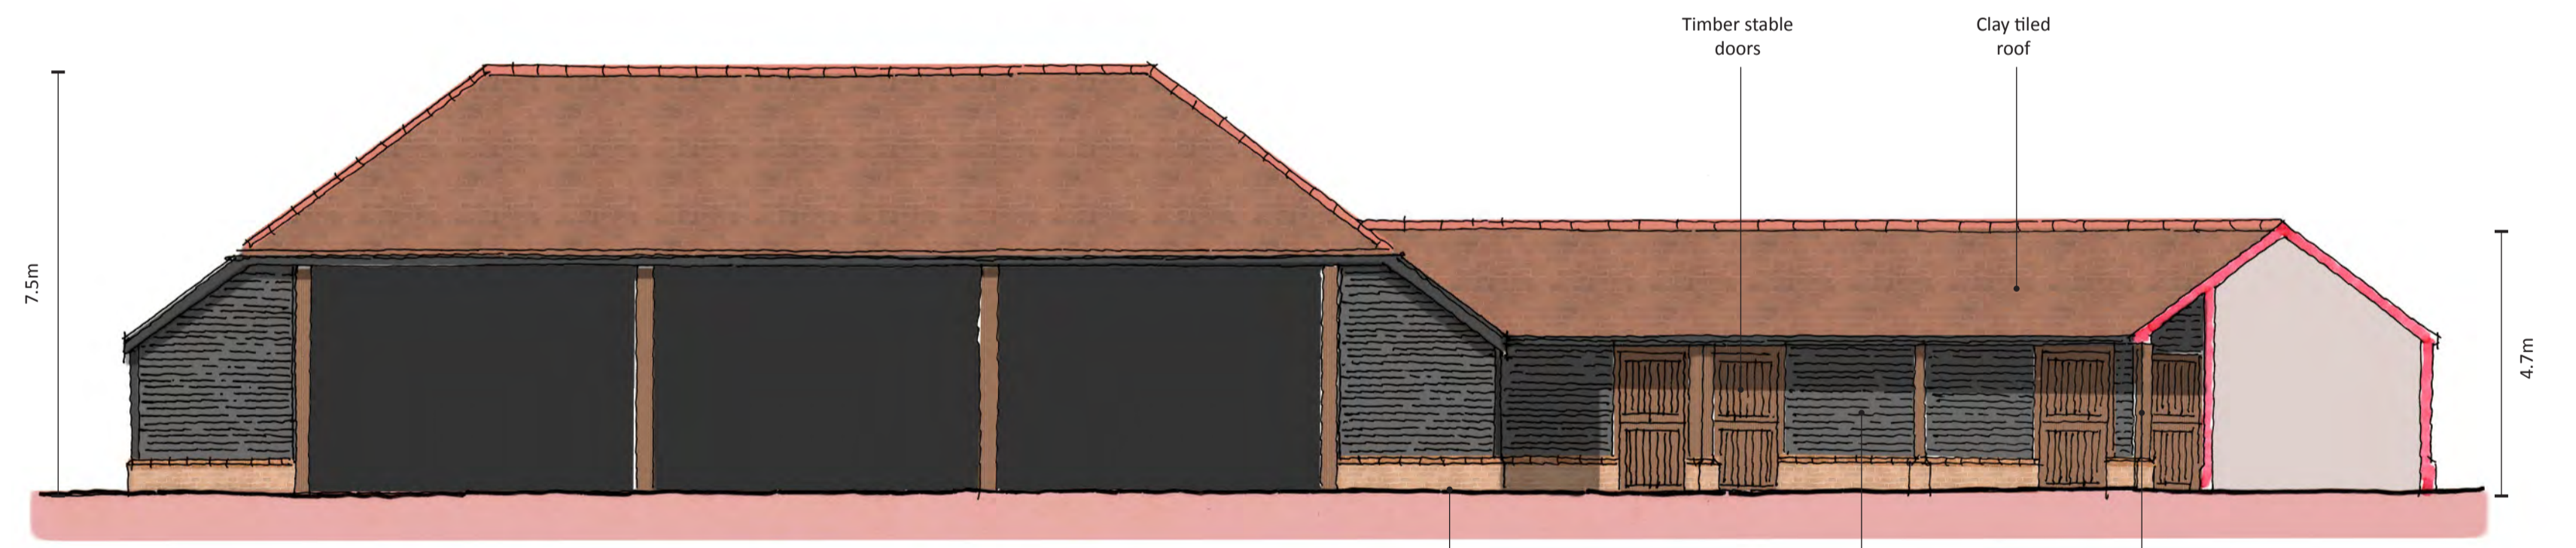


Section on F-F

Brick plinth
Timber cladding
Oak posts to canopy

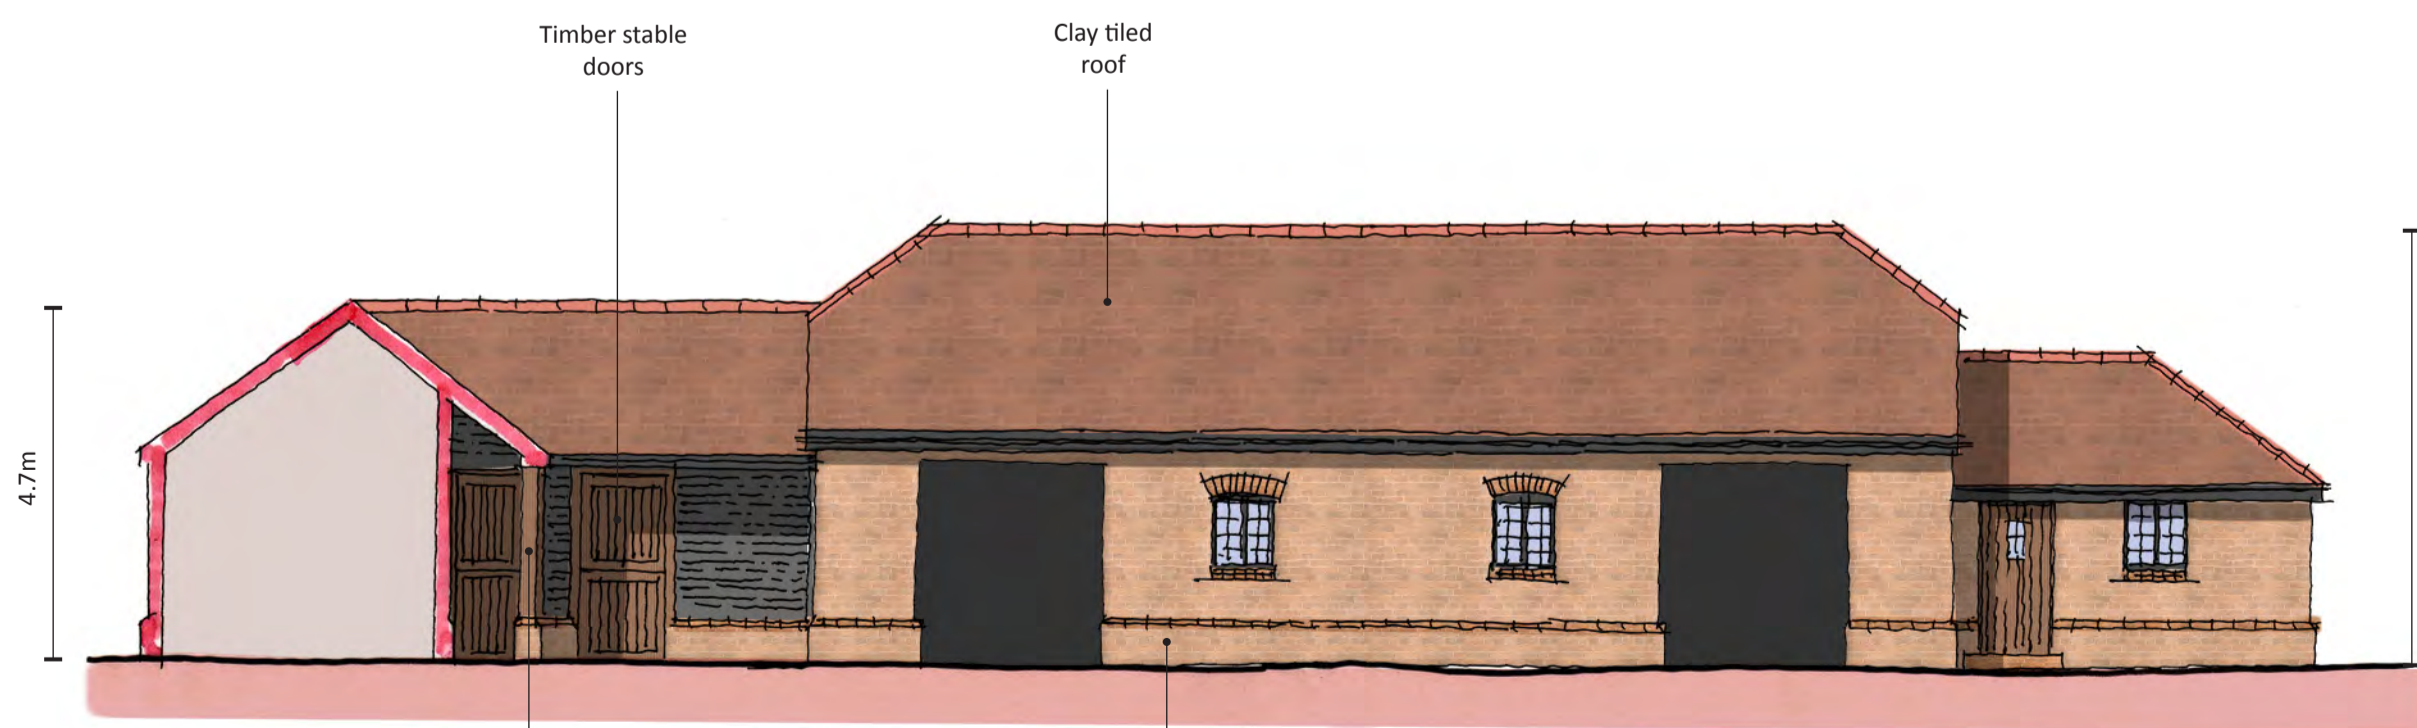

Section on G-G

Oak posts to canopy
Brick plinth

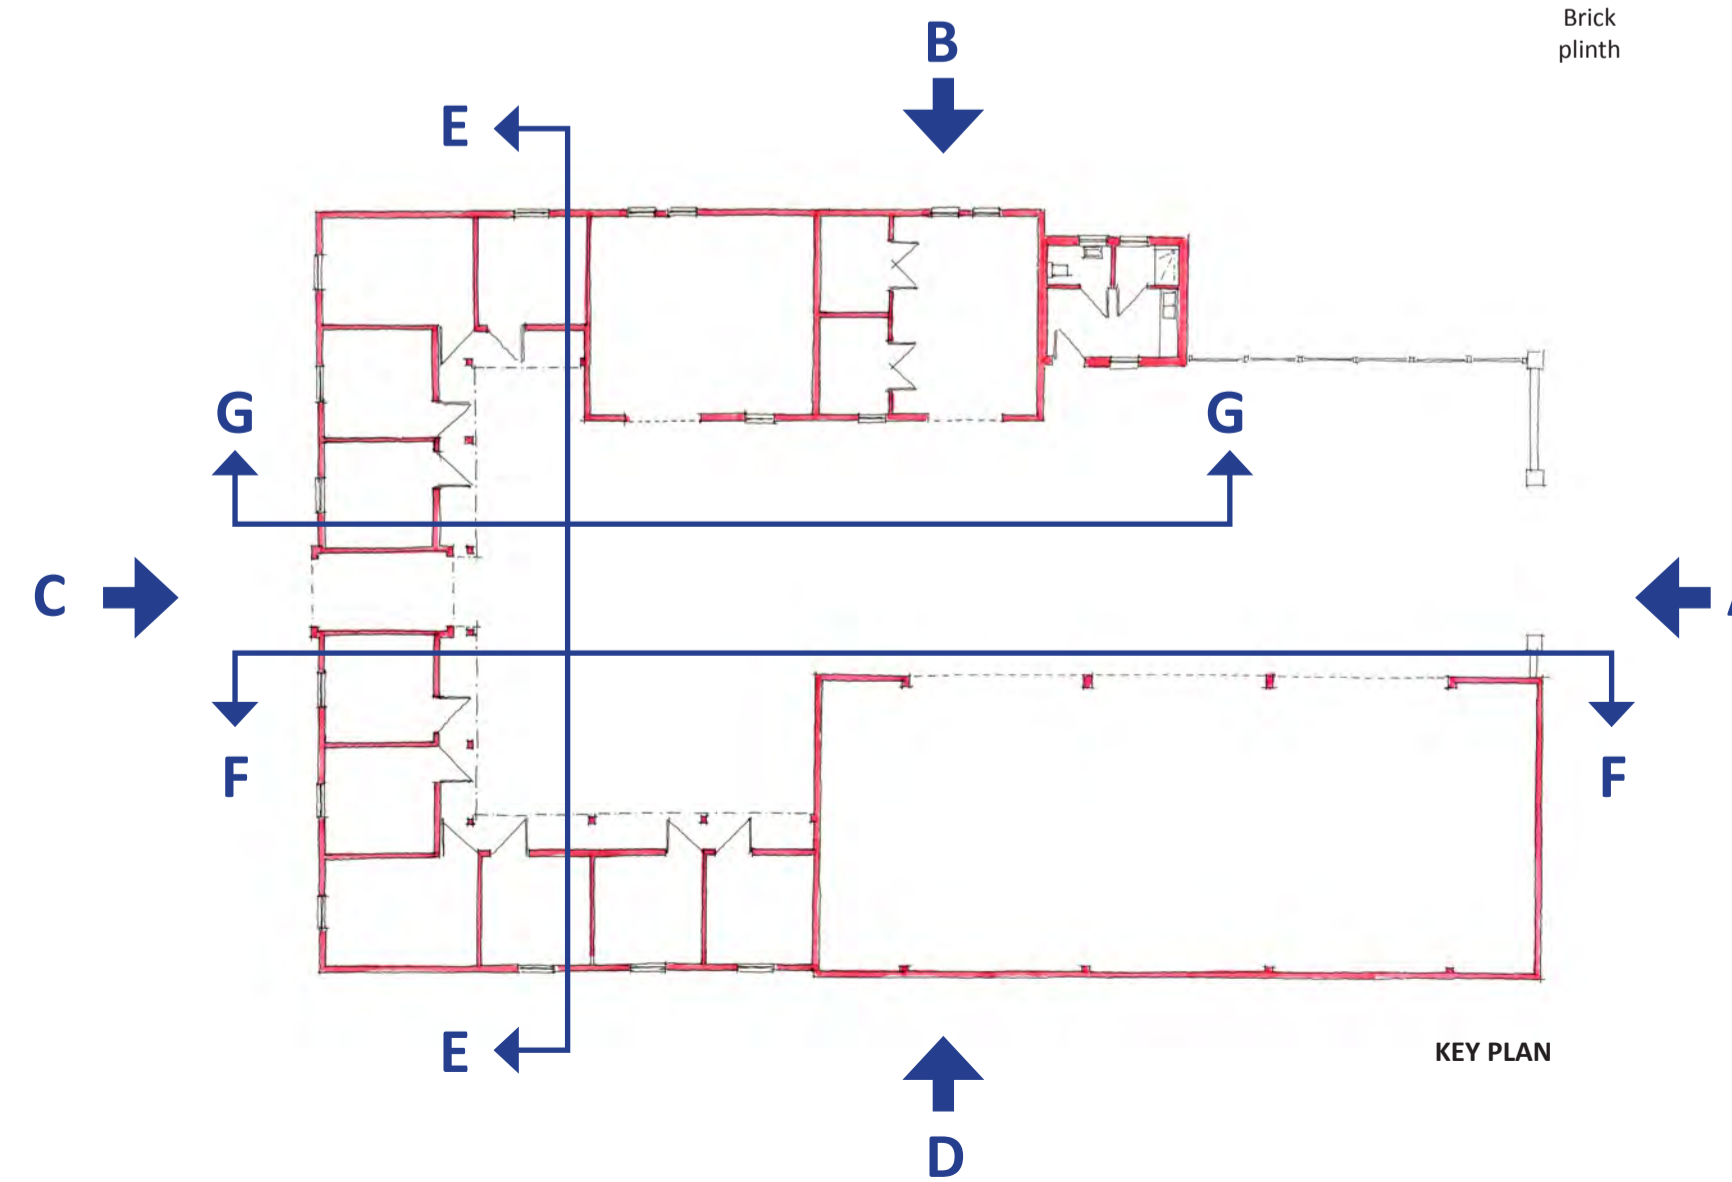

0 1m 2m 4m

Coloured Elevations and Sections - Barn and Stables
Lower Diddlesfold Farm, Northchapel

17149 / C202A

Scale 1:100 @ A1 June 2018

