

job no.
202


drawing no.
02

NOTE

Use figured dimensions only. Scale drawing only when a scale bar is present. All dimensions to be checked by user and any discrepancies, error or omissions to be reported to the Inside Out Architectural Consultants Ltd before work commences. Read this drawing with all relevant materials.

© Inside Out Architectural Consultants Ltd 2015

A	17.05.16	Farm layout reconfigured	AJR
Rev.	Date	Description	Drawn

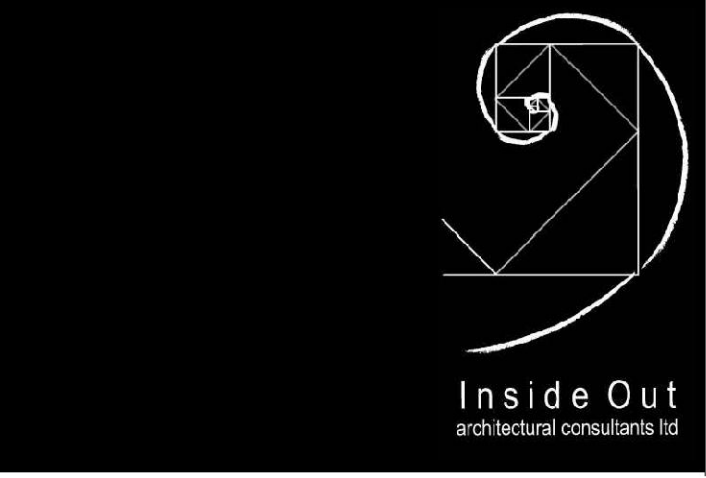

client
Rockwood Park

job
Rockwood Farm

drawing title
BLOCK PLAN

scale 1:2500 & 1:500	drawn AJR	date November 2015
job no. 202	drawing no. 02	A