

Ordnance Survey, (c) Crown Copyright 2015. All rights reserved. Licence number 100022432





Scale 1:5000 @ A1



Ownership Boundary



Application Site

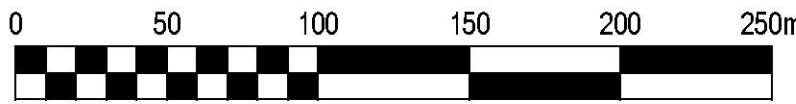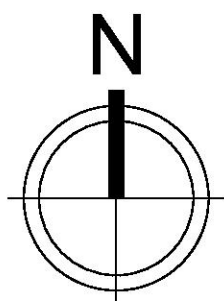

Scale 1:2500 @ A1

job no.	drawing no.
202	01

NOTE
Use figured dimensions only. Scale drawing only when a scale bar is present. All dimensions to be checked by user and any discrepancies, error or omissions to be reported to the Inside Out Architectural Consultants Ltd before work commences. Read this drawing with all relevant materials.

© Inside Out Architectural Consultants Ltd 2015



client
Rockwood Park

job
Rockwood Farm

drawing title
LOCATION PLAN

scale	drawn	date
1:5000 & 2500	AJR	November 2015

job no.	drawing no.
202	01