
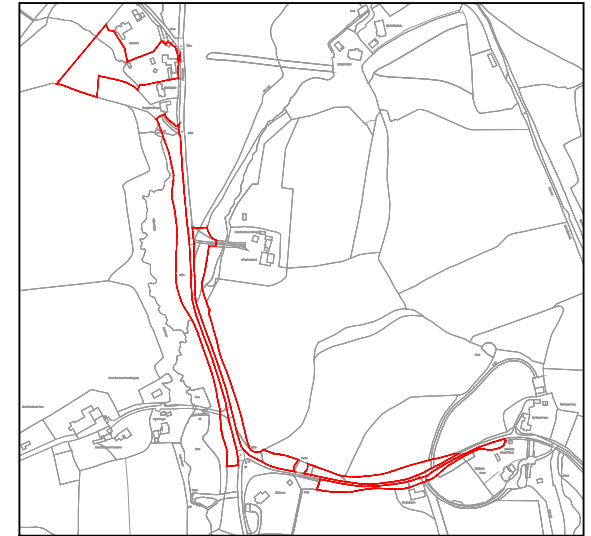


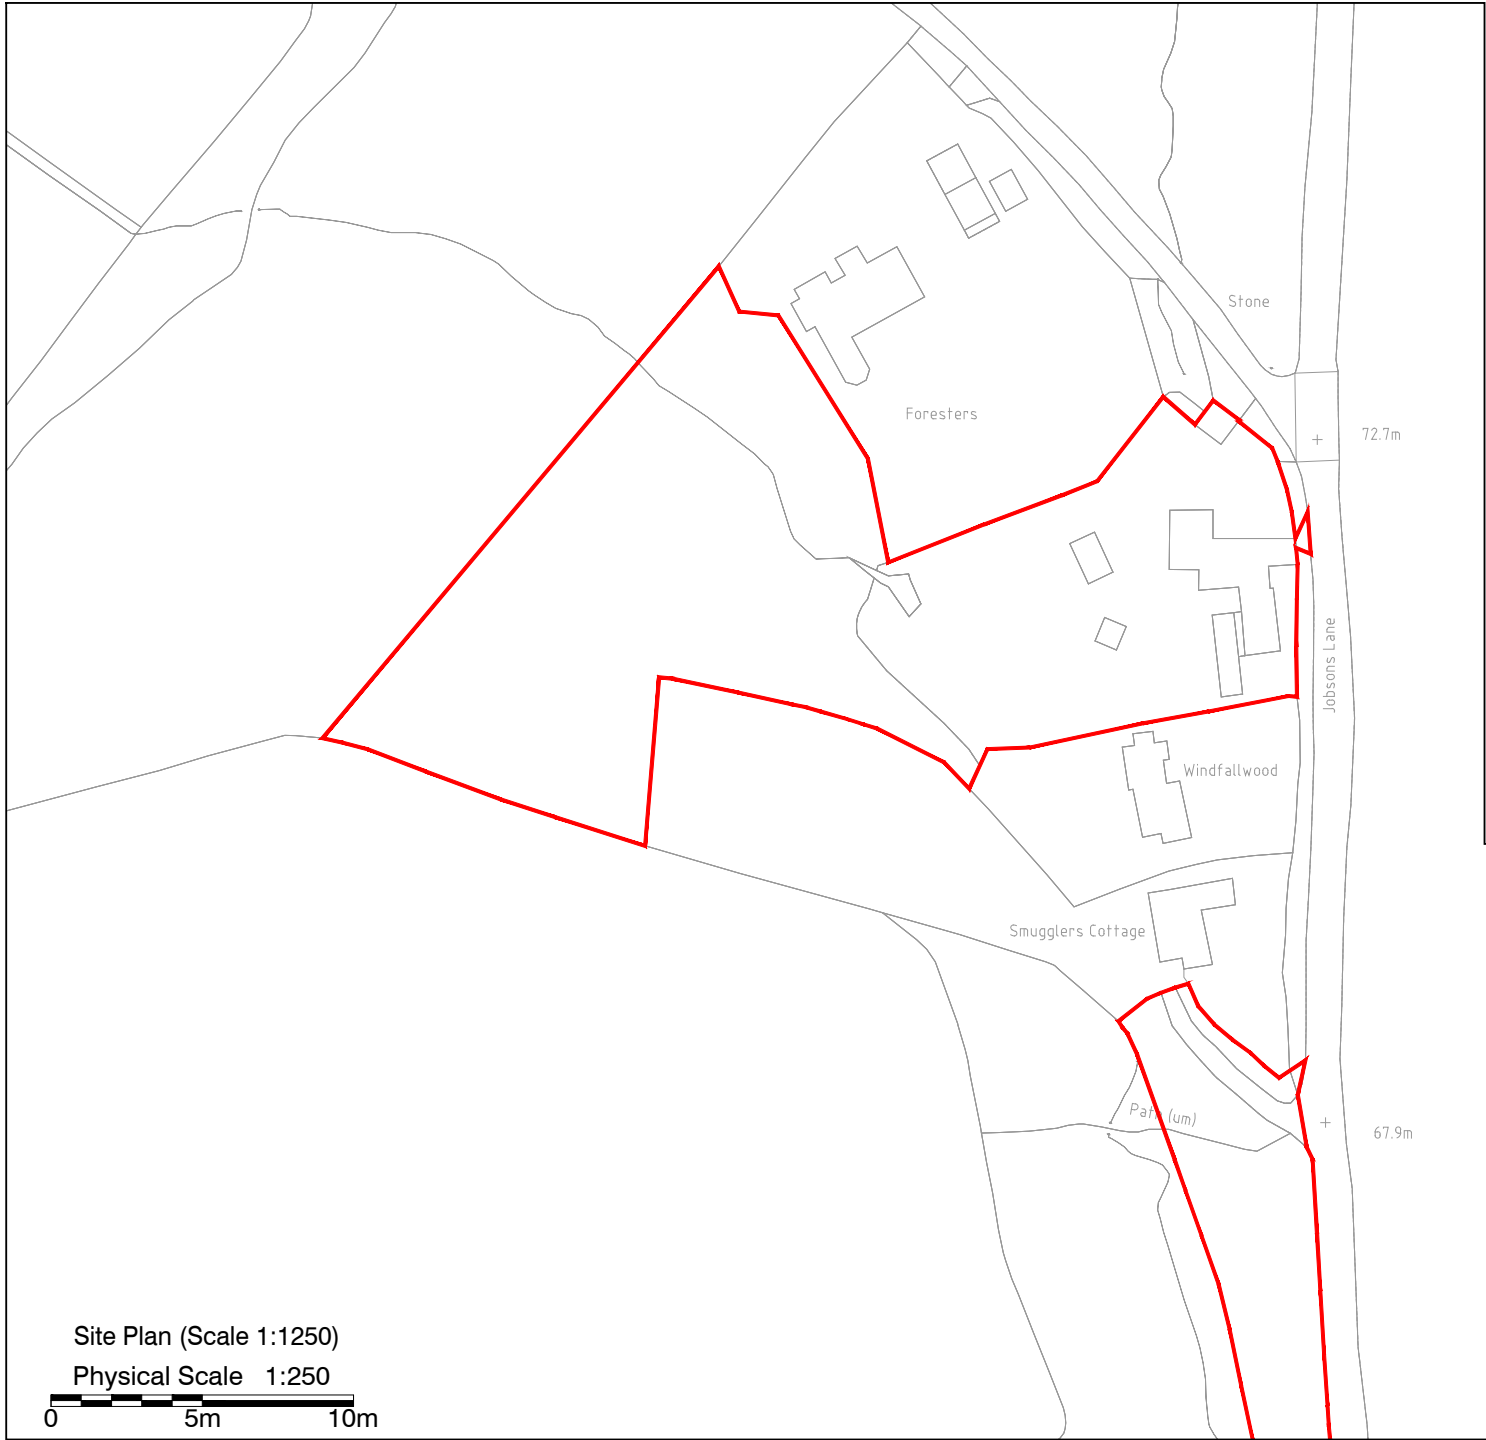

Location Plan (Scale 1:10000)

Physical Scale 1:10,000

0 100m 250m 500m

rev	description		date
status	CONVEYANCE		
			
CURTIS LEEVES TECHNICAL LTD 01243 378070 mail@cltechnical.co.uk			
client Weetman Ltd			
project Tappers Barn Jobsons Lane Lurgashall			
title Tappers Barn Site & Location Plans			
date May 2025	scale @ A4 as shown	drawn MRL	chkd GBC
project no. 2131	drawing no. P01	rev -	